


REVISIONS			
REV.	DESCRIPTION	DATE	APPROVED
INITIAL RELEASE		XXXXXX	

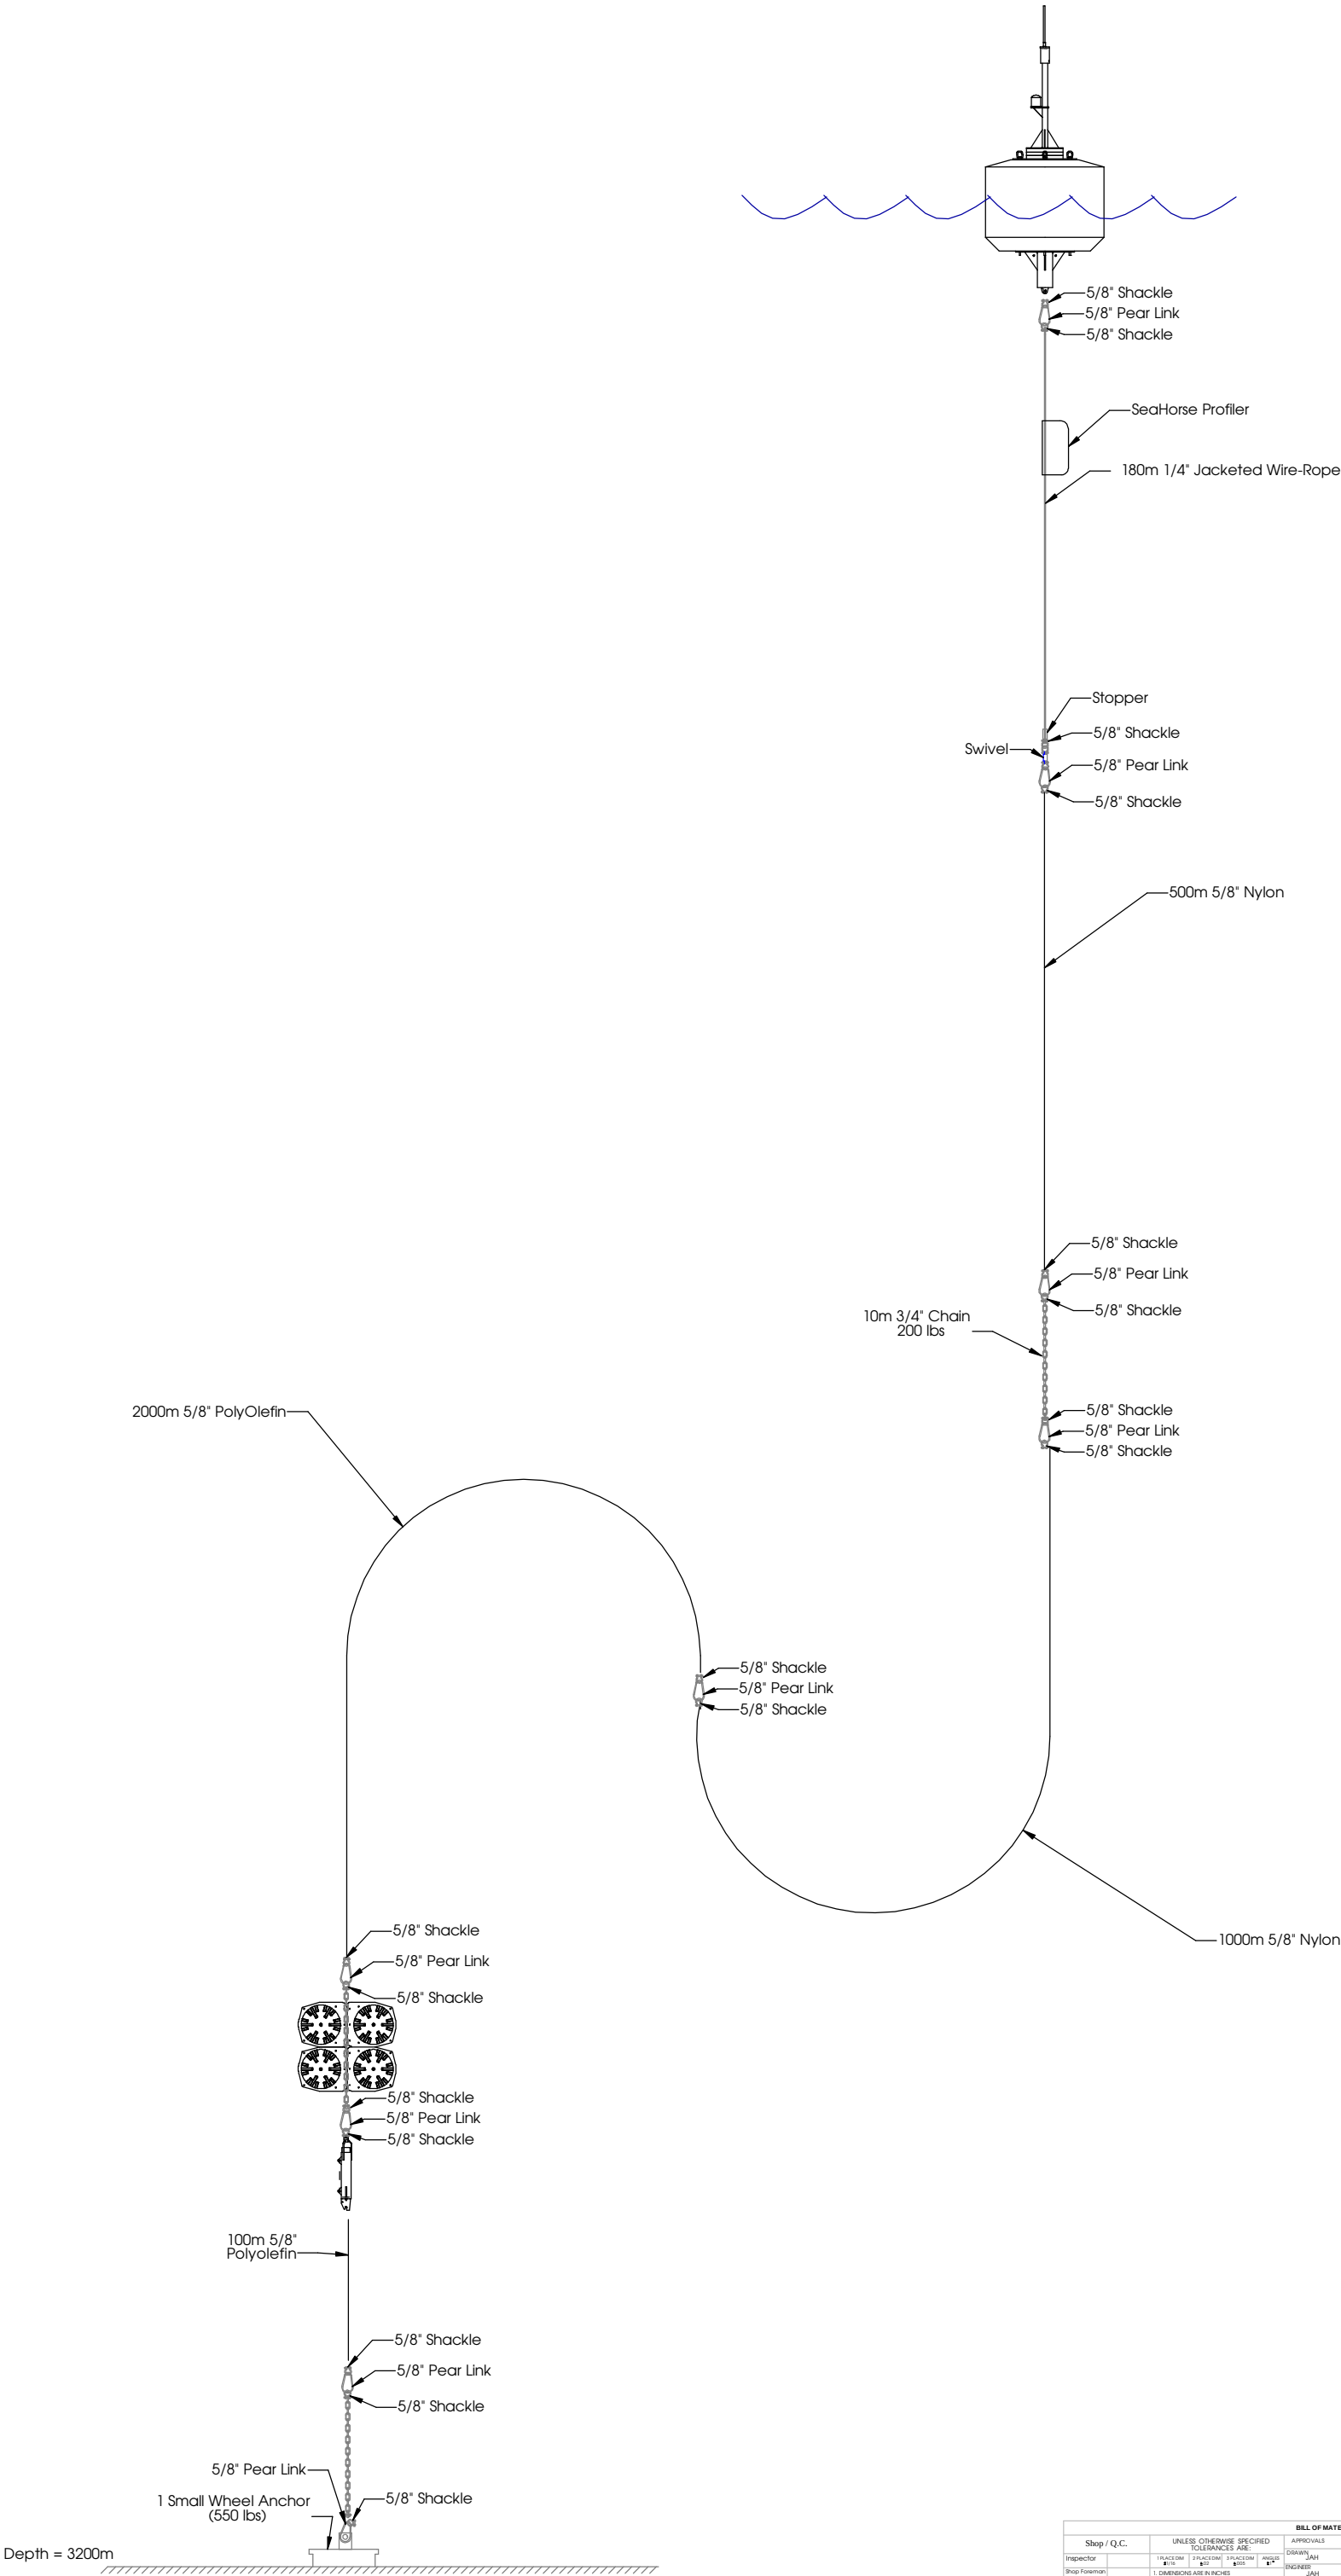

NOTES: (CONT. FROM TITLE BLOCK)

BILL OF MATERIALS			
Shop / Q.C.			
Inspector	1. MATERIALS	UNLESS OTHERWISE SPECIFIED TOLERANCES ARE:	APPROVALS DATE
Shop Foreman	2. DIMENSIONS ARE IN INCHES	1. DIMENSIONS ARE IN INCHES	ENGINEER
Engineer	3. REMOVE BURRS AND SHARP EDGES TO MAX. 0.005" RADIUS	4. MACHINED FLEET RADIUS 0.010" RADIUS	CHECKED
NEXT ASSY Description	NEXT ASSY Number	5. PERPENDICULARITY & PARALLELISM OF MACHINED SURFACES TO BE SPECIFIED	PROJECT NO.
APPLICATION		DO NOT SCALE DRAWING	WEIGHT
			PROJECT
			SCALE
			CAD FILE BARNACLE ARCHIVE
			SHEET 1 OF 1