


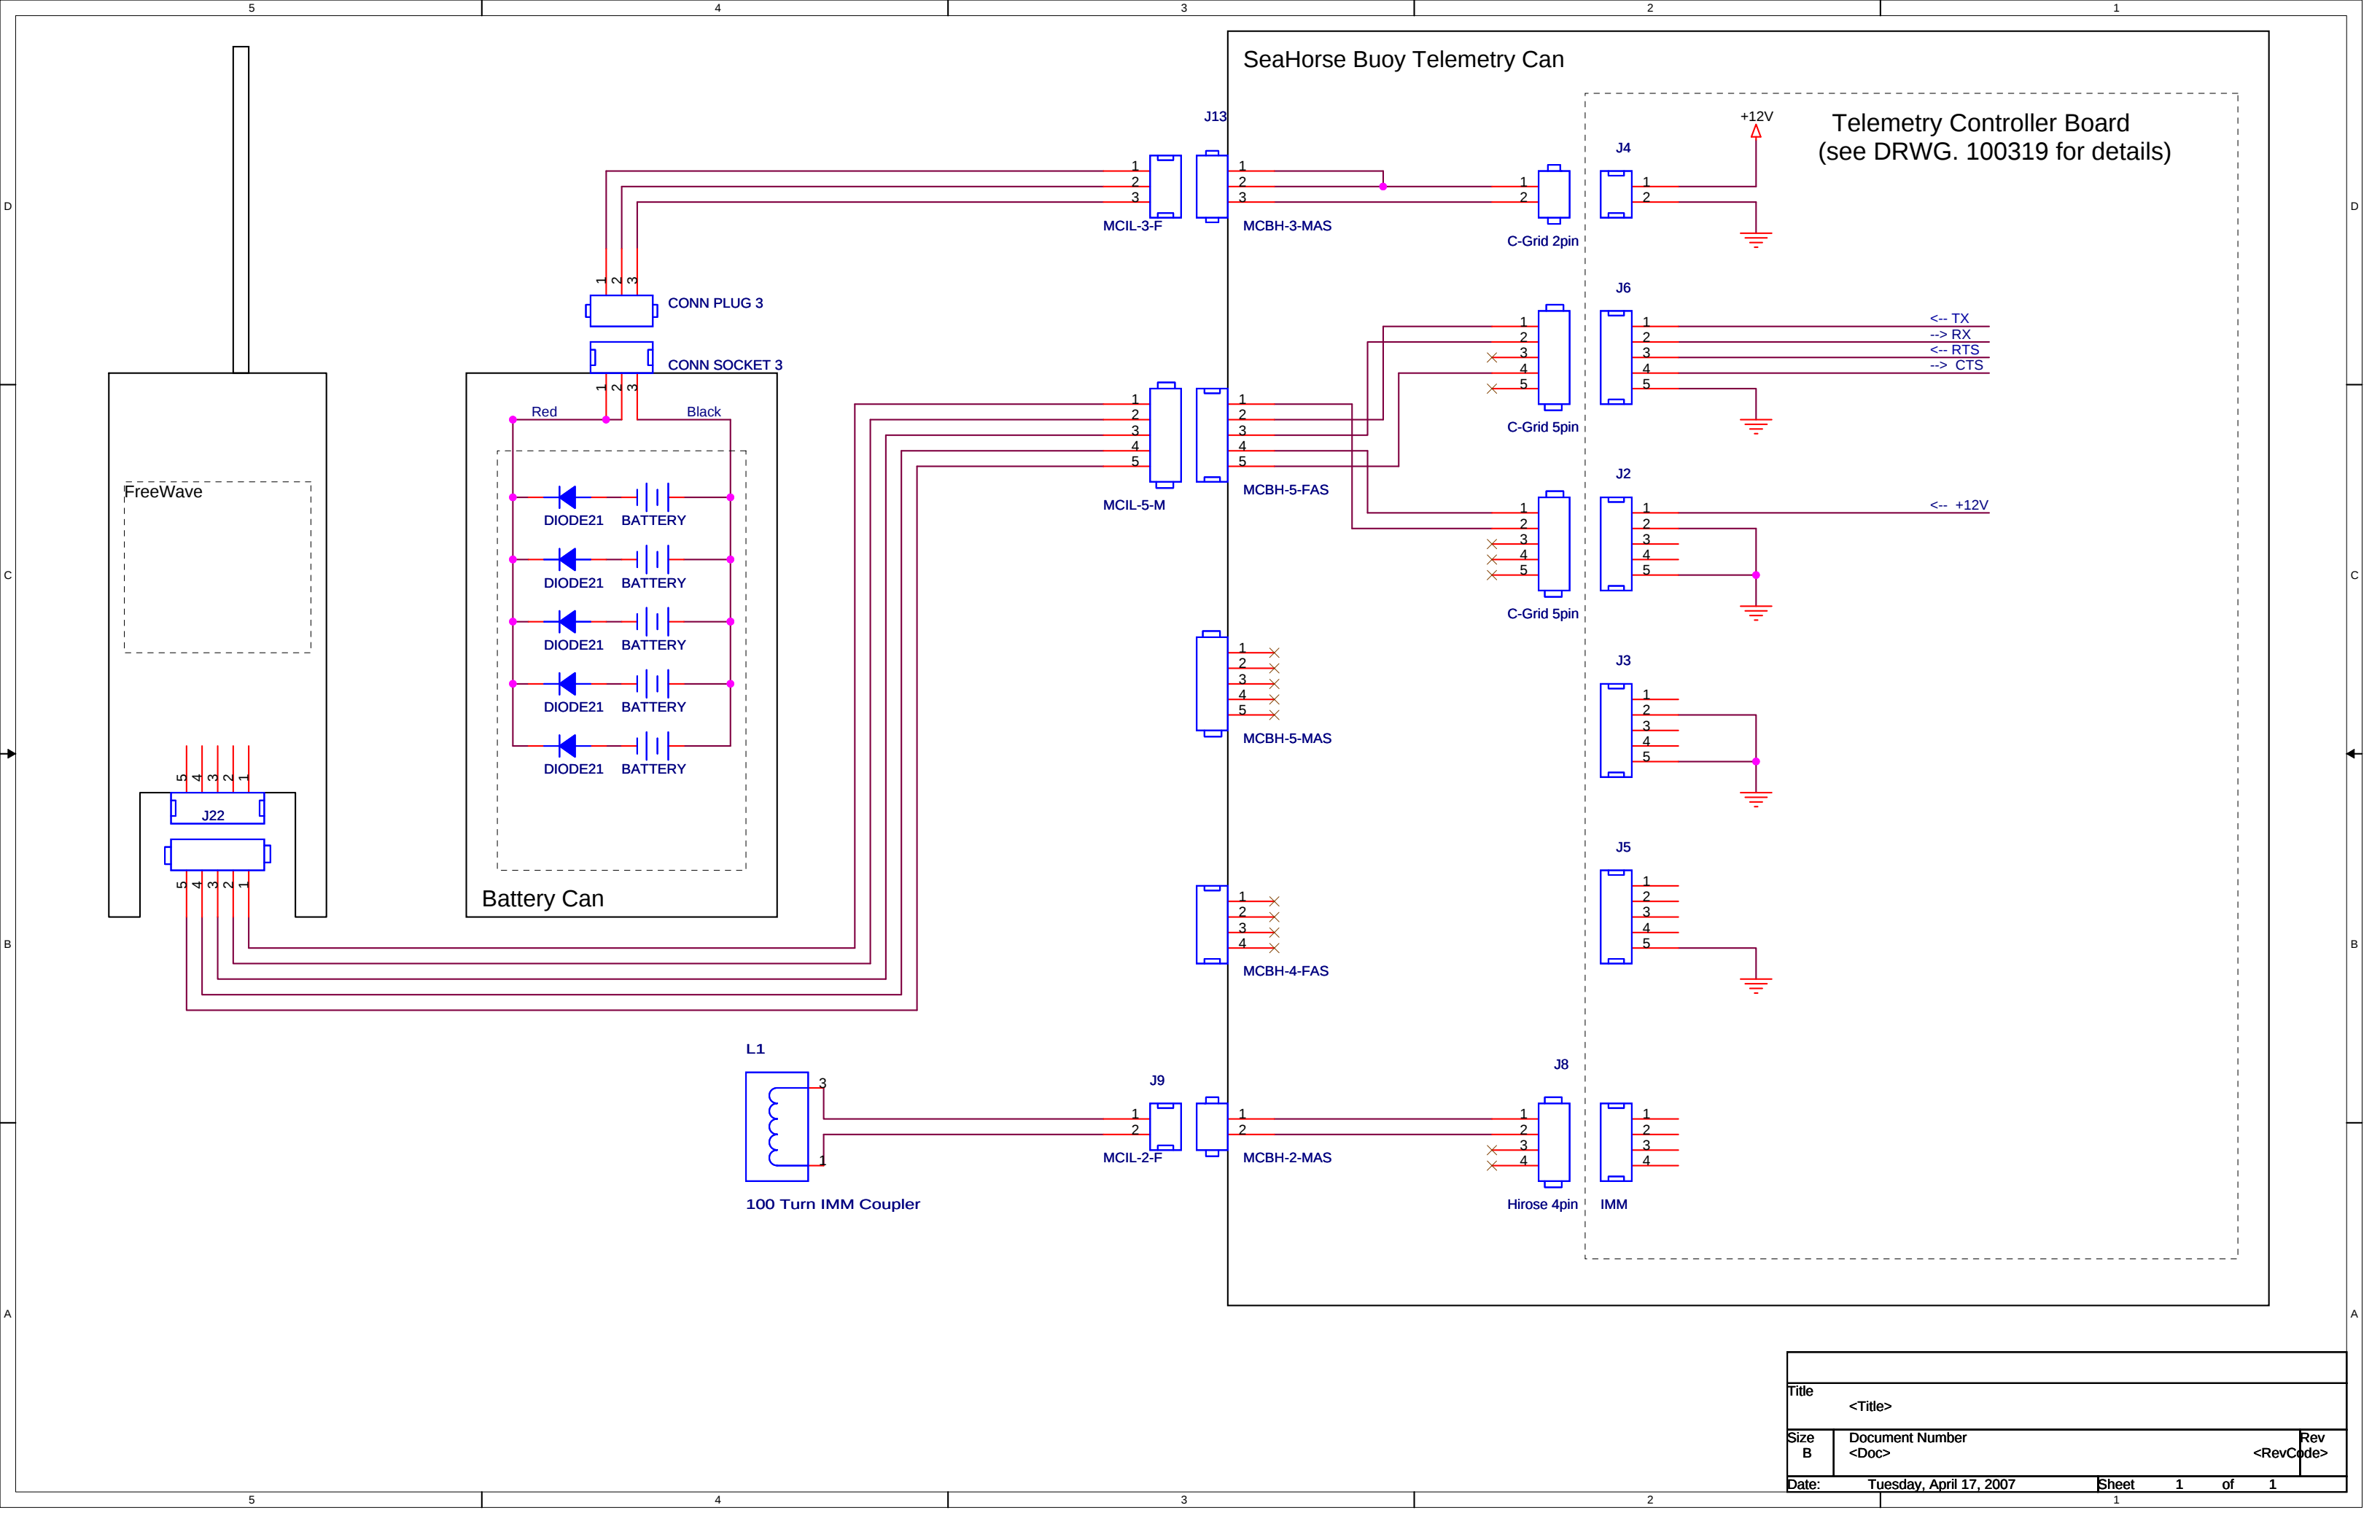

Title			
<Title>			
Size	Document Number	Rev	
B	<Doc>	<RevCode>	
Date:	Tuesday, April 17, 2007	Sheet	1 of 1