


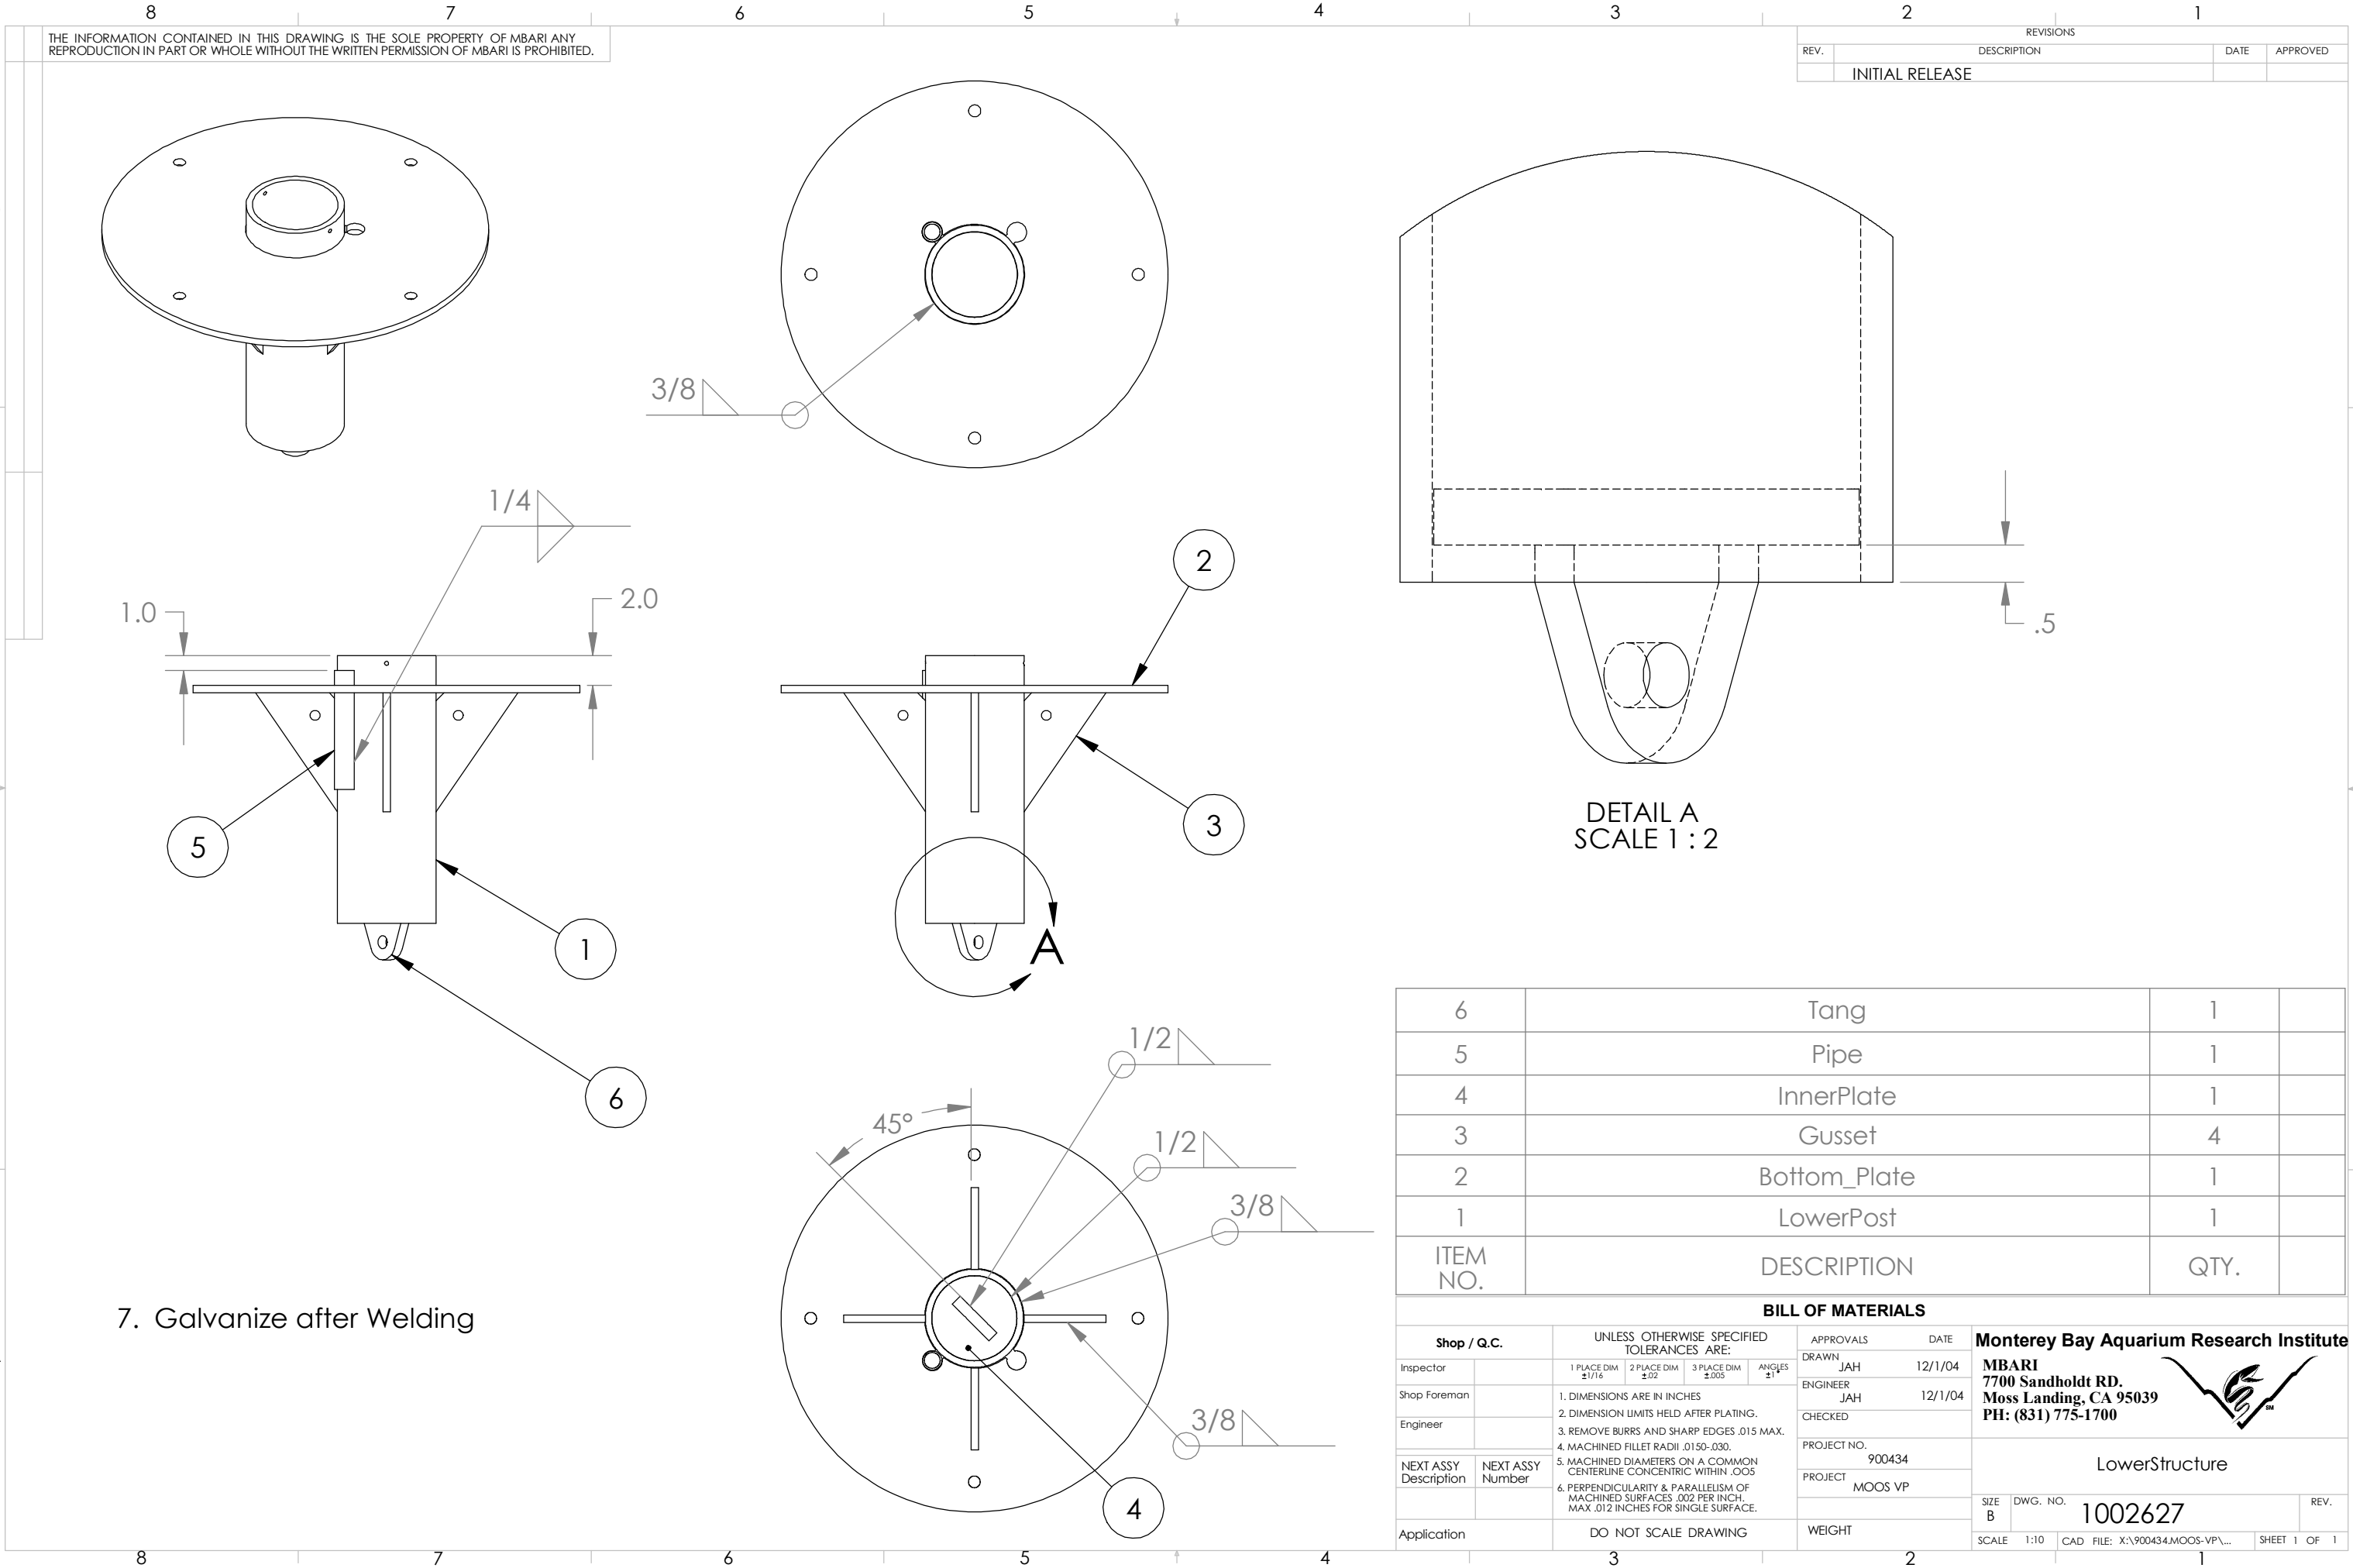

THE INFORMATION CONTAINED IN THIS DRAWING IS THE SOLE PROPERTY OF MBARI ANY REPRODUCTION IN PART OR WHOLE WITHOUT THE WRITTEN PERMISSION OF MBARI IS PROHIBITED.

REVISIONS			
REV.	DESCRIPTION	DATE	APPROVED
INITIAL RELEASE			

DETAIL A
SCALE 1 : 2

6	Tang	1	
5	Pipe	1	
4	InnerPlate	1	
3	Gusset	4	
2	Bottom_Plate	1	
1	LowerPost	1	
ITEM NO.	DESCRIPTION	QTY.	
BILL OF MATERIALS			
Shop / Q.C.		APPROVALS	DATE
Inspector		DRAWN JAH	12/1/04
Shop Foreman		ENGINEER JAH	12/1/04
Engineer		CHECKED	
NEXT ASSY Description	NEXT ASSY Number	PROJECT NO. 900434	
		PROJECT MOOS VP	
Application	DO NOT SCALE DRAWING	WEIGHT	
		SIZE B	DWG. NO. 1002627
		SCALE 1:10	CAD FILE: X:\900434\MOOS-VP\... SHEET 1 OF 1

Monterey Bay Aquarium Research Institute
MBARI
7700 Sandholdt RD.
Moss Landing, CA 95039
PH: (831) 775-1700



LowerStructure