


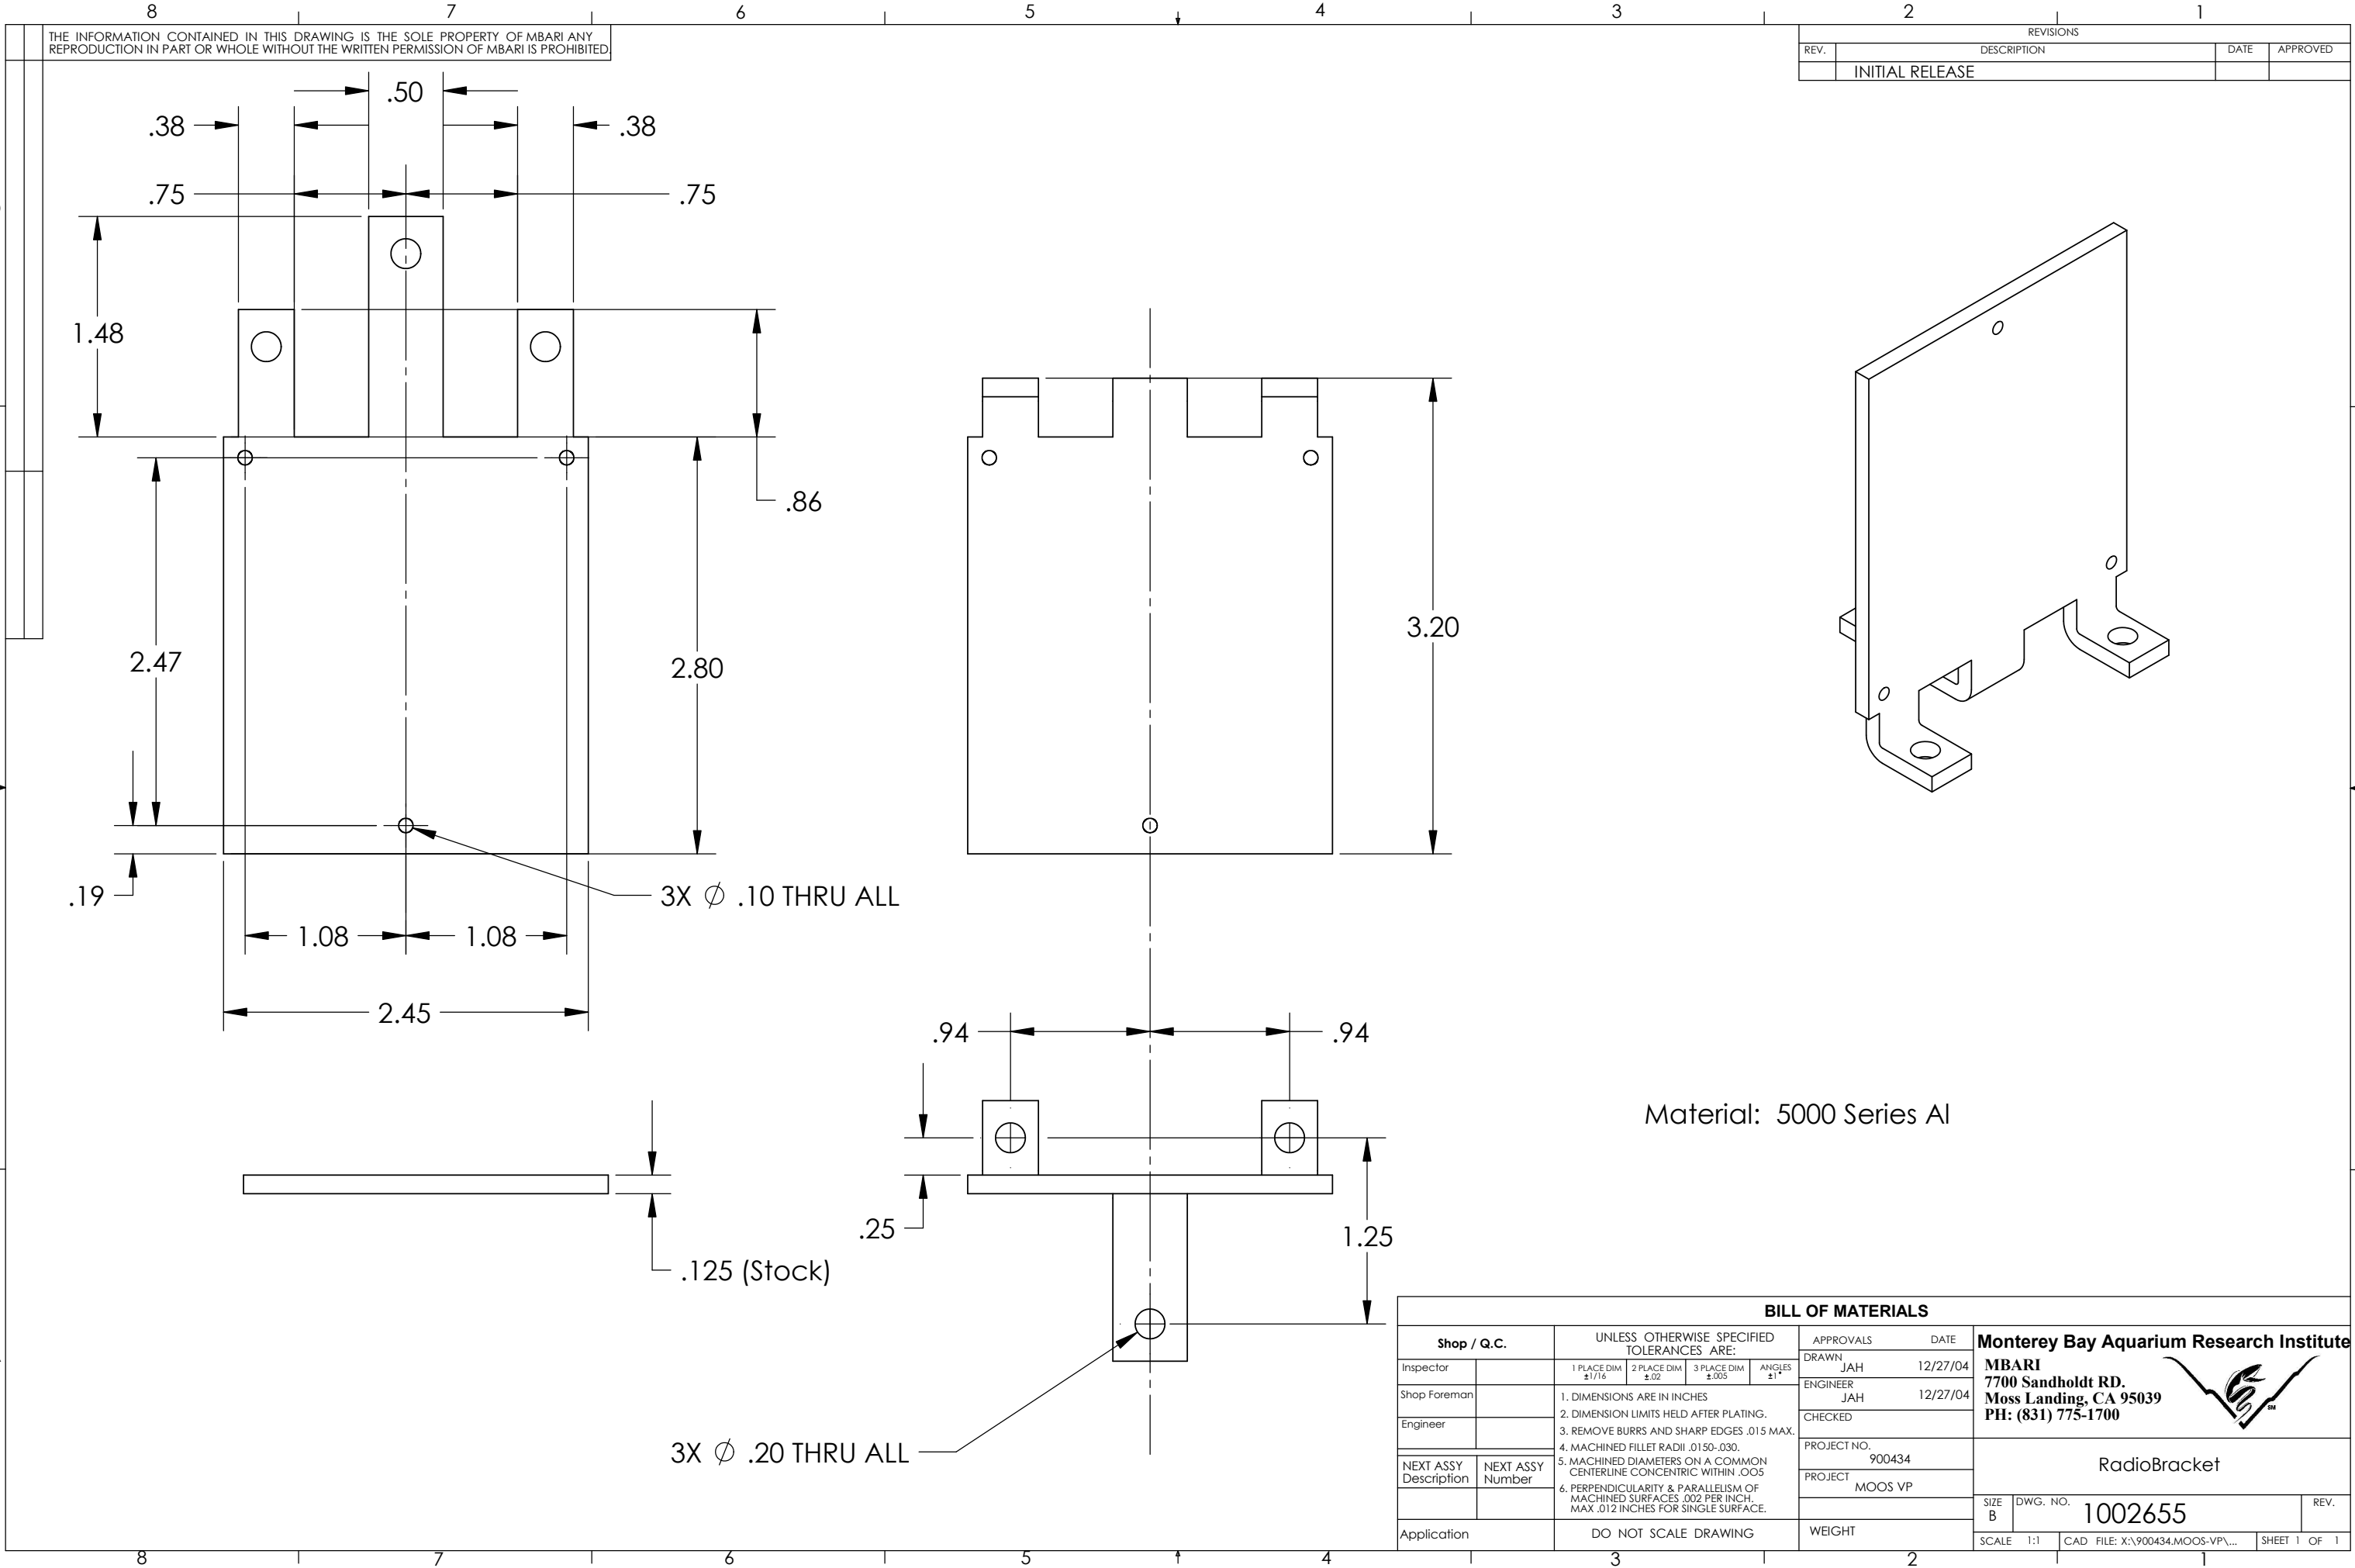

THE INFORMATION CONTAINED IN THIS DRAWING IS THE SOLE PROPERTY OF MBARI ANY REPRODUCTION IN PART OR WHOLE WITHOUT THE WRITTEN PERMISSION OF MBARI IS PROHIBITED

| REVISIONS |                 |      |          |
|-----------|-----------------|------|----------|
| REV.      | DESCRIPTION     | DATE | APPROVED |
|           | INITIAL RELEASE |      |          |

| BILL OF MATERIALS     |                  |   |                       |
|-----------------------|------------------|---|-----------------------|
| Shop / Q.C.           |                  | UNLESS OTHERWISE SPECIFIED TOLERANCES ARE:                                                                |                       |
| Inspector             |                  | 1 PLACE DIM $\pm 1/16$                                                                                    | 2 PLACE DIM $\pm .02$ |
| Shop Foreman          |                  | 3 PLACE DIM $\pm .005$                                                                                    | ANGLES $\pm 1^\circ$  |
| Engineer              |                  | 1. DIMENSIONS ARE IN INCHES                                                                               |                       |
|                       |                  | 2. DIMENSION LIMITS HELD AFTER PLATING.                                                                   |                       |
|                       |                  | 3. REMOVE BURRS AND SHARP EDGES .015 MAX.                                                                 |                       |
|                       |                  | 4. MACHINED FILLET RADII .0150-.030.                                                                      |                       |
| NEXT ASSY Description | NEXT ASSY Number | 5. MACHINED DIAMETERS ON A COMMON CENTERLINE CONCENTRIC WITHIN .005                                       |                       |
|                       |                  | 6. PERPENDICULARITY & PARALLELISM OF MACHINED SURFACES .002 PER INCH, MAX .012 INCHES FOR SINGLE SURFACE. |                       |
| Application           |                  | DO NOT SCALE DRAWING                                                                                      |                       |
|                       |                  | APPROVALS                                                                                                 | DATE                  |
|                       |                  | DRAWN JAH                                                                                                 | 12/27/04              |
|                       |                  | ENGINEER JAH                                                                                              | 12/27/04              |
|                       |                  | CHECKED                                                                                                   |                       |
|                       |                  | PROJECT NO.                                                                                               | 900434                |
|                       |                  | PROJECT                                                                                                   | MOOS VP               |
|                       |                  | WEIGHT   |                       |
|                       |                  | SIZE B   | DWG. NO. 1002655      |
|                       |                  | SCALE 1:1                                                                                                 | REV.                  |
|                       |                  | CAD FILE: X:\900434.MOOS-VP\...                                                                           | SHEET 1 OF 1          |

**Monterey Bay Aquarium Research Institute**  
MBARI  
7700 Sandholdt RD.  
Moss Landing, CA 95039  
PH: (831) 775-1700



RadioBracket