
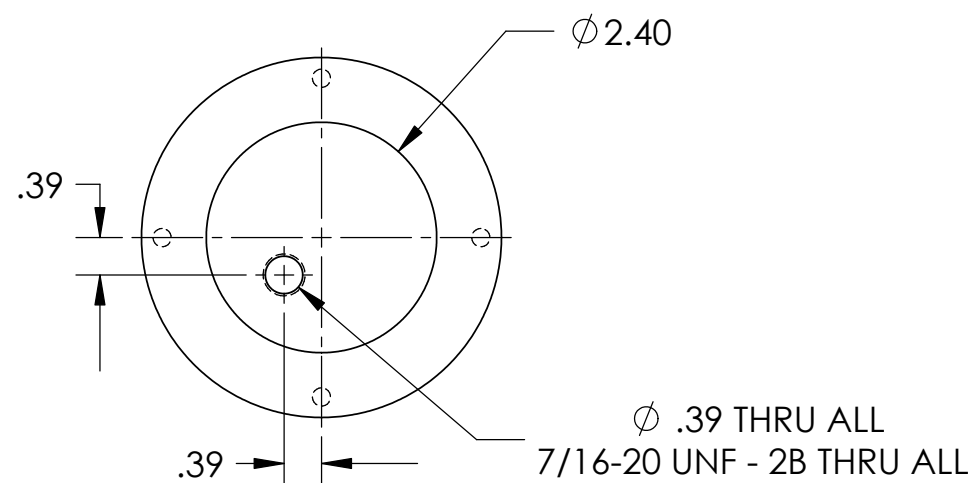
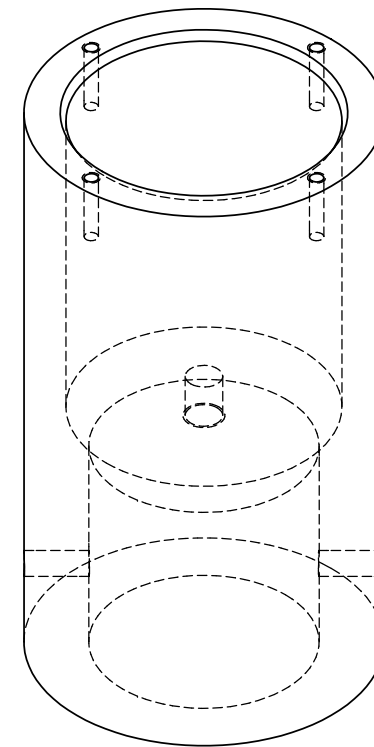
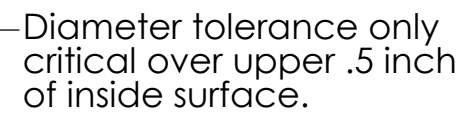


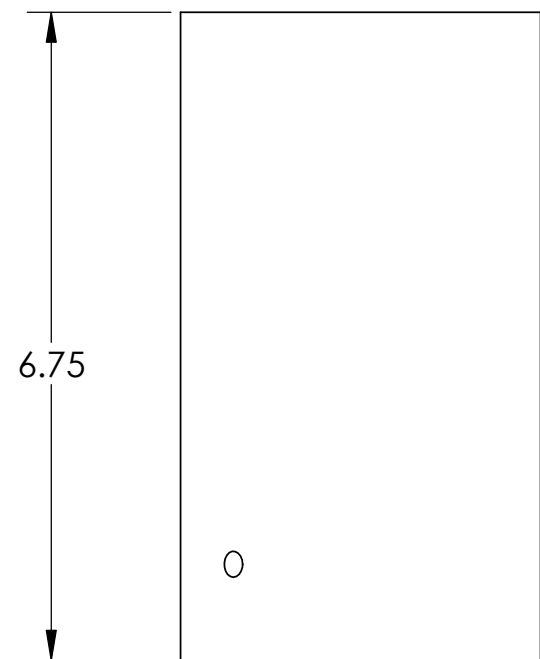

SECTION A-A $\varnothing .27$ THRU ALL
(2 Places)

Material: Copolymer Acetal
(Non-porous Delrin)

BILL OF MATERIALS													
Shop / Q.C.		UNLESS OTHERWISE SPECIFIED TOLERANCES ARE:				APPROVALS		DATE		Monterey Bay Aquarium Research Institute MBARI 7700 Sandholdt RD. Moss Landing, CA 95039 PH: (831) 775-1700 			
Inspector		1 PLACE DIM ±.1/16	2 PLACE DIM ±.02	3 PLACE DIM ±.005	ANGLES ±1°	DRAWN	JAH	12/27/04					
Shop Foreman		1. DIMENSIONS ARE IN INCHES 2. DIMENSION LIMITS HELD AFTER PLATING. 3. REMOVE BURRS AND SHARP EDGES .015 MAX. 4. MACHINED FILLET RADII .0150-.030.				ENGINEER	JAH	12/27/04					
Engineer						CHECKED							
NEXT ASSY Description		NEXT ASSY Number		5. MACHINED DIAMETERS ON A COMMON CENTERLINE CONCENTRIC WITHIN .005 6. PERPENDICULARITY & PARALLELISM OF MACHINED SURFACES .002 PER INCH MAX .012 INCHES FOR SINGLE SURFACE.				PROJECT NO.		RadioCan			
								PROJECT				MOOS VP	
Application		DO NOT SCALE DRAWING				WEIGHT		SIZE B		DWG. NO. 1002654		REV.	
								SCALE 1:2		CAD FILE: X:\900434.MOOS-VP\...		SHEET 1 OF 1	