


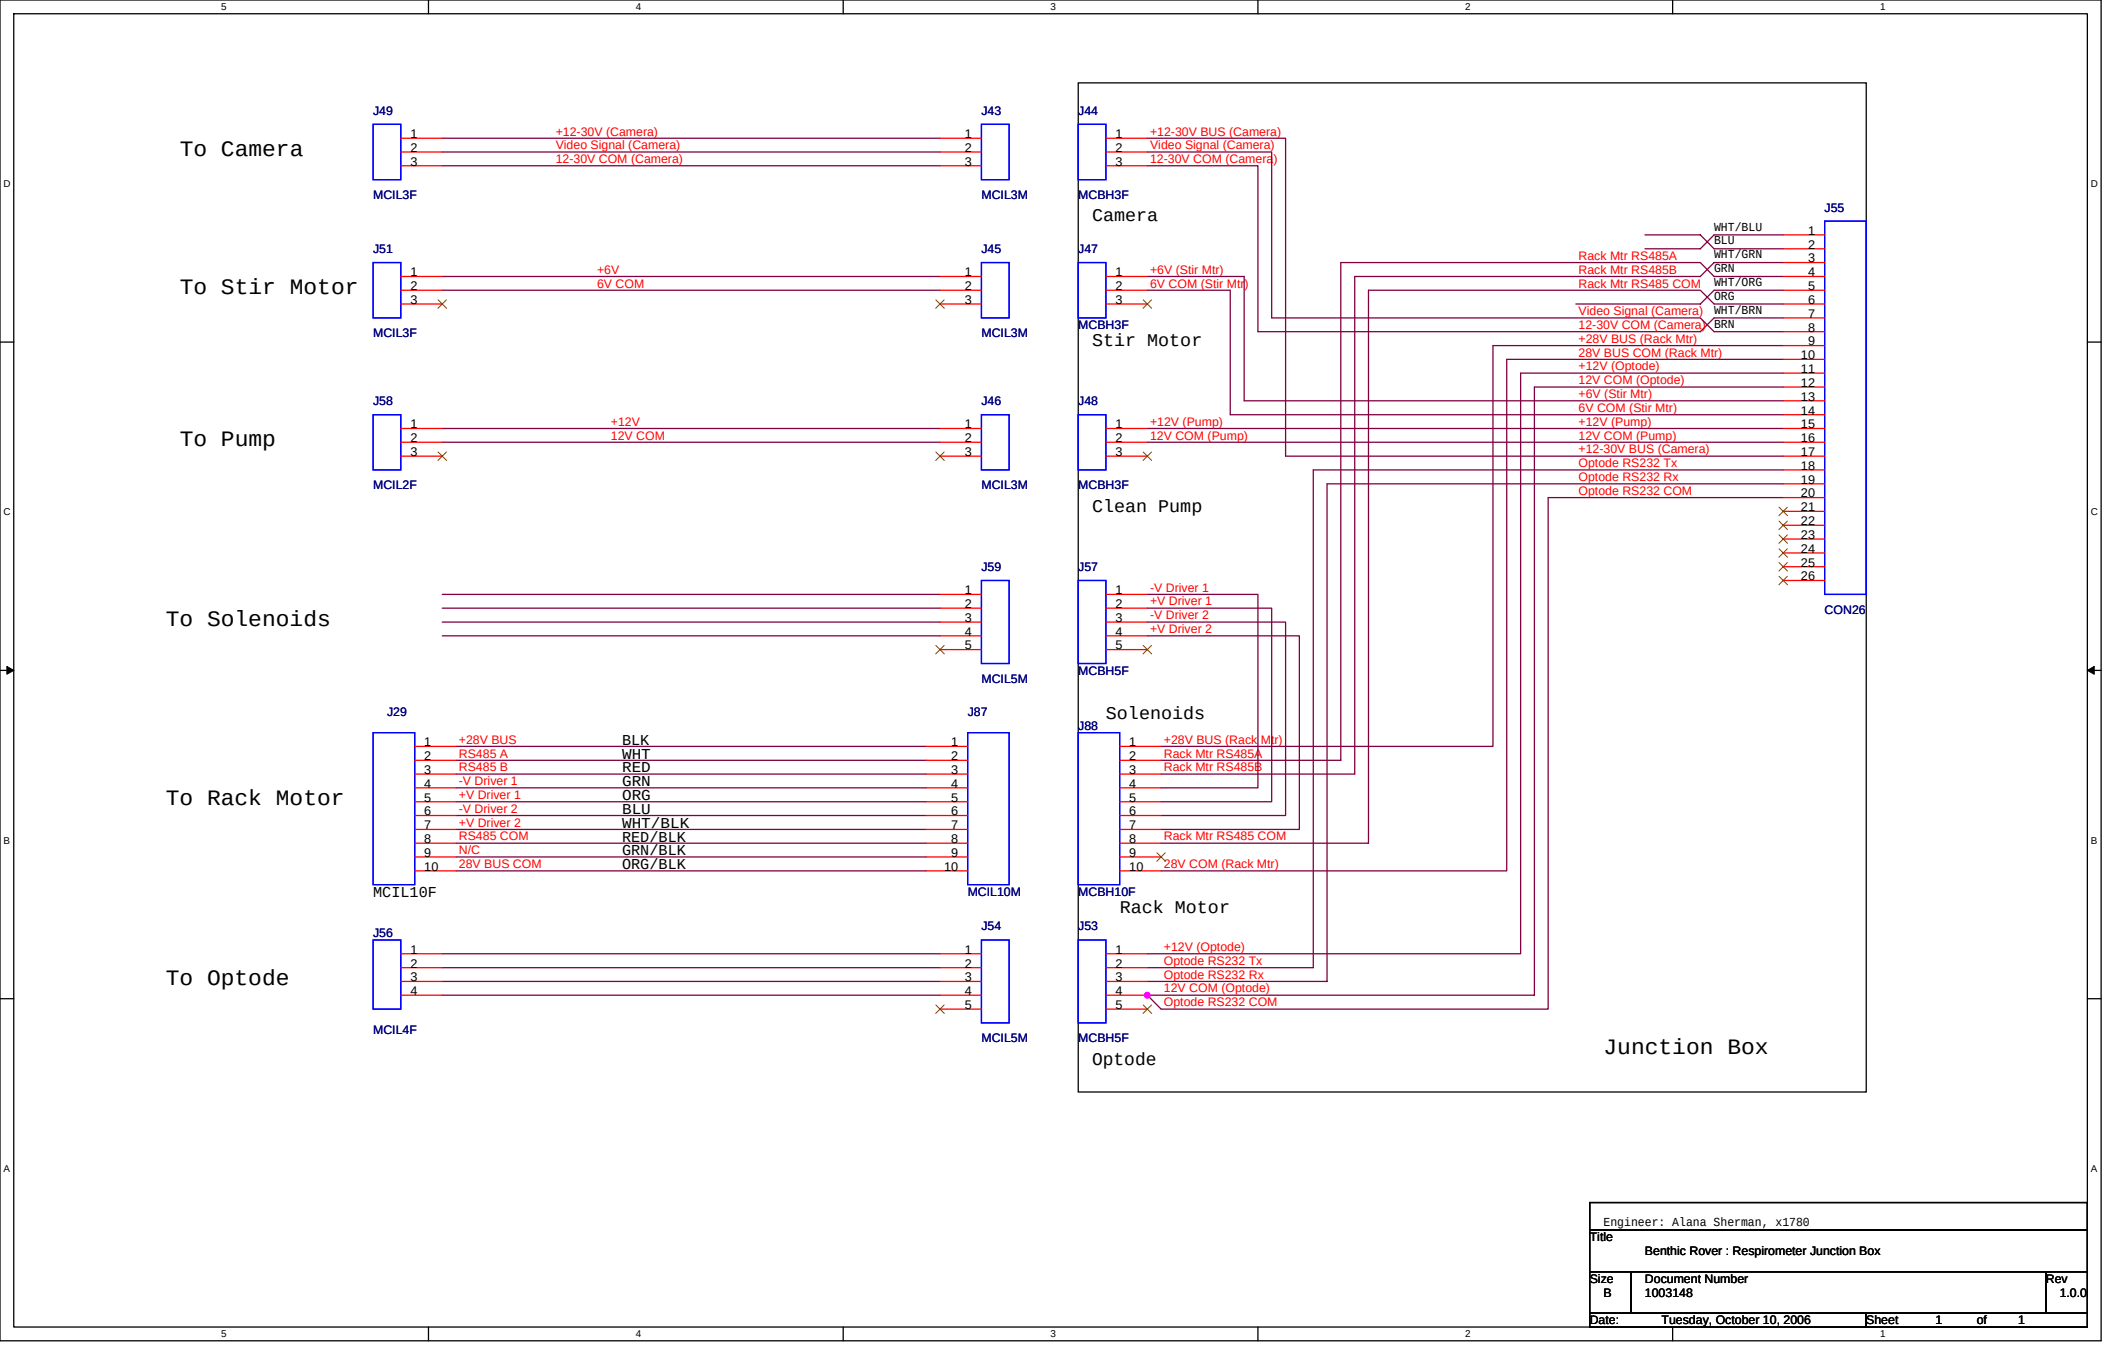

Engineer: Alana Sherman, x1788		
Title		
Benthic Rover : Respirometer Junction Box		
Size	Document Number	Rev
B	1003148	1.0.0
Date:	Tuesday, October 10, 2006	Sheet 1 of 1