


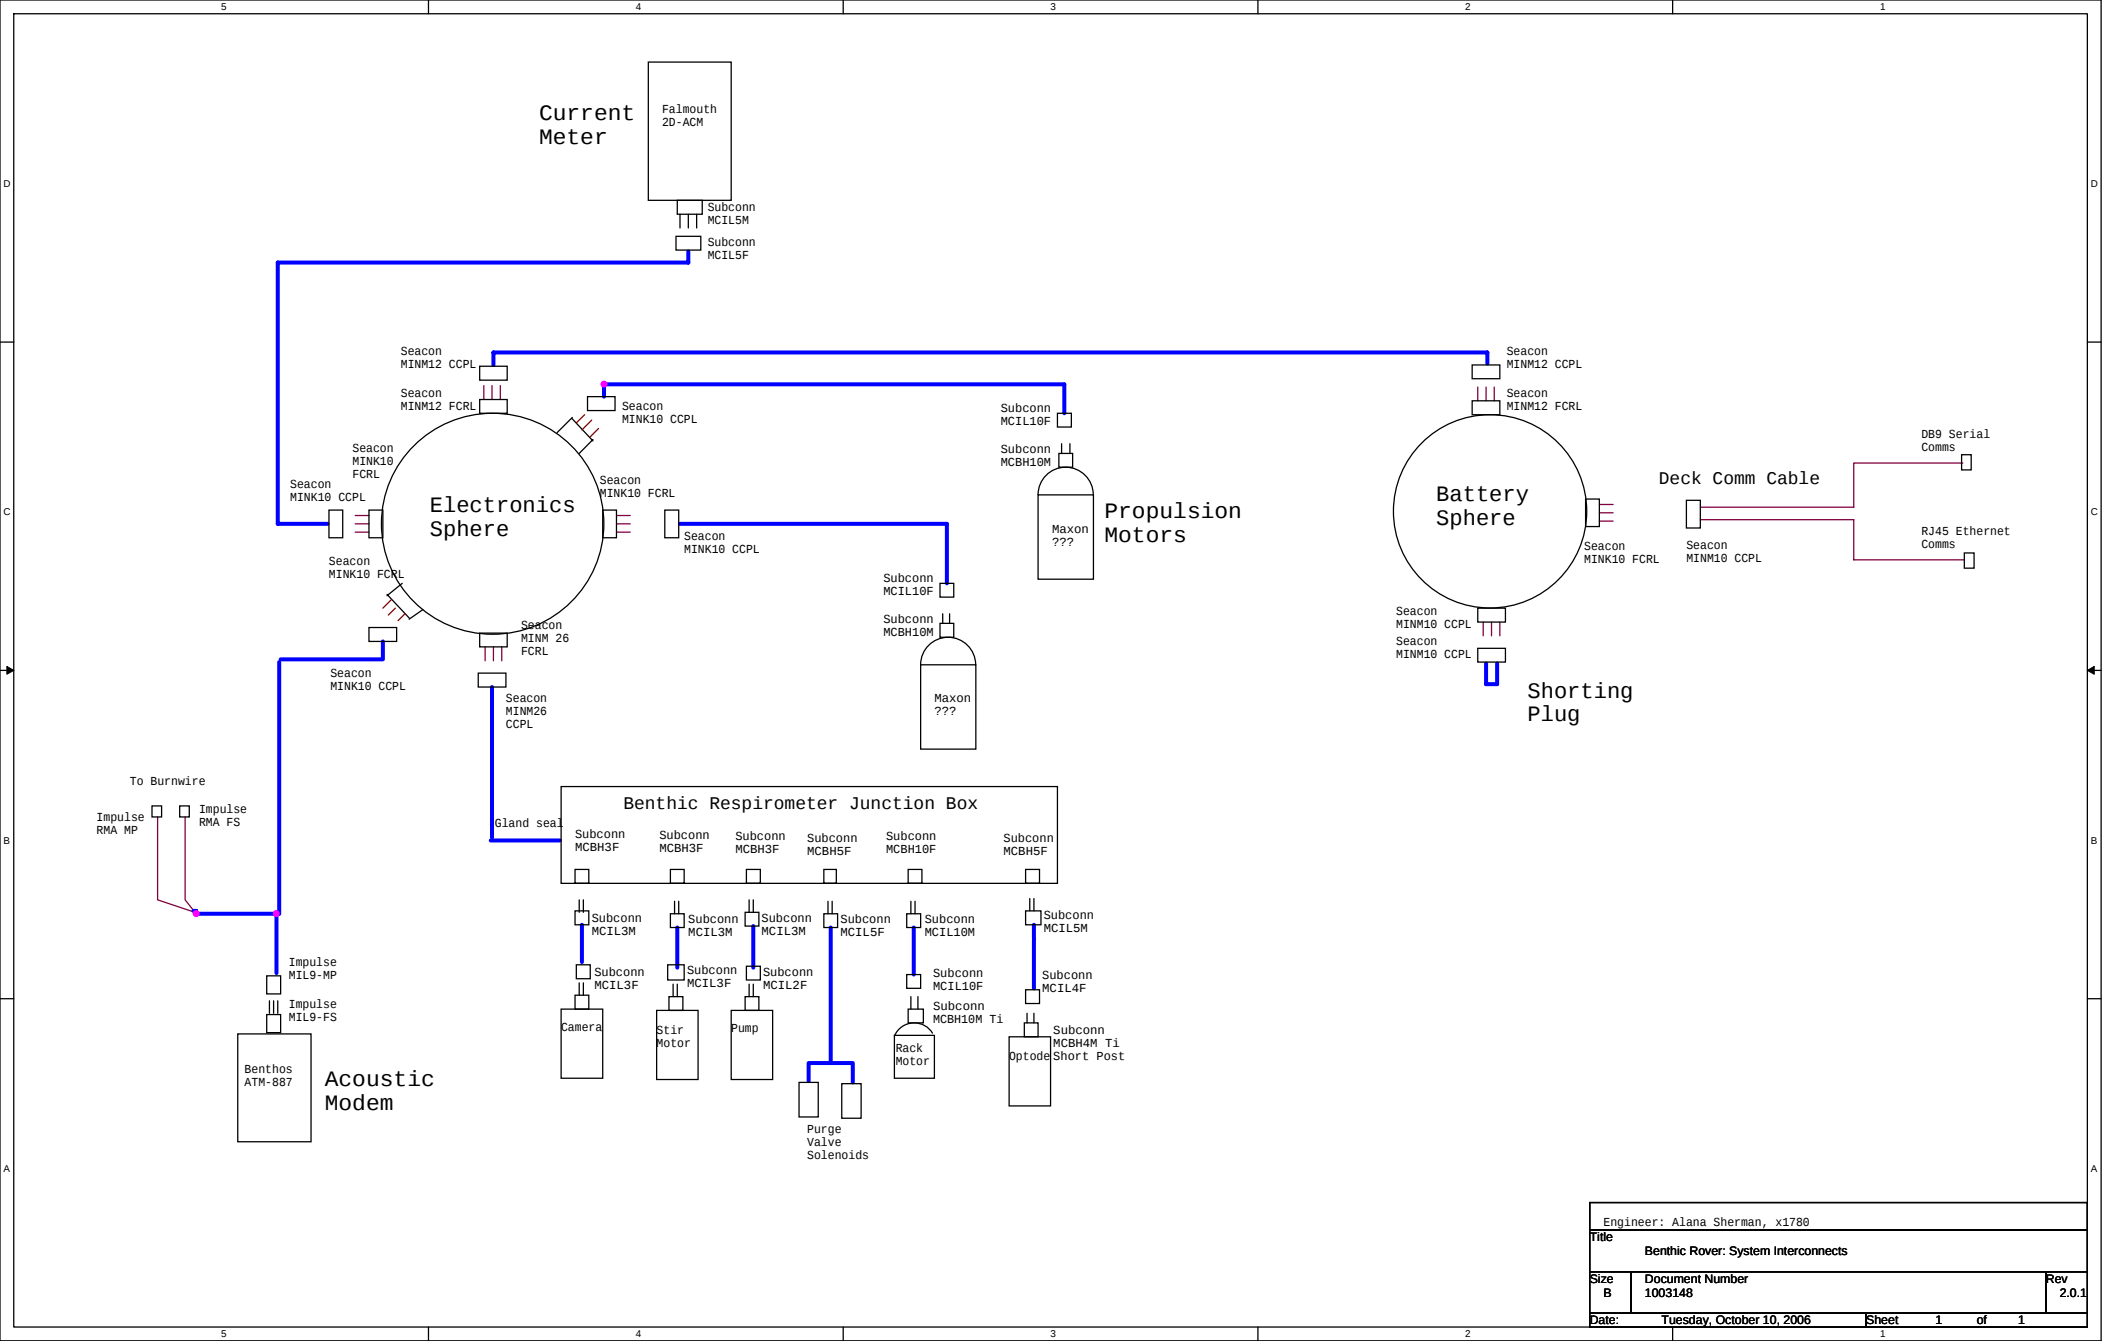

Engineer: Alana Sherman, x1788			
Title			
Benthic Rover: System Interconnects			
Size	Document Number	Rev	
B	1003148	2.0.1	
Date:	Tuesday, October 10, 2006	Sheet	1 of 1