


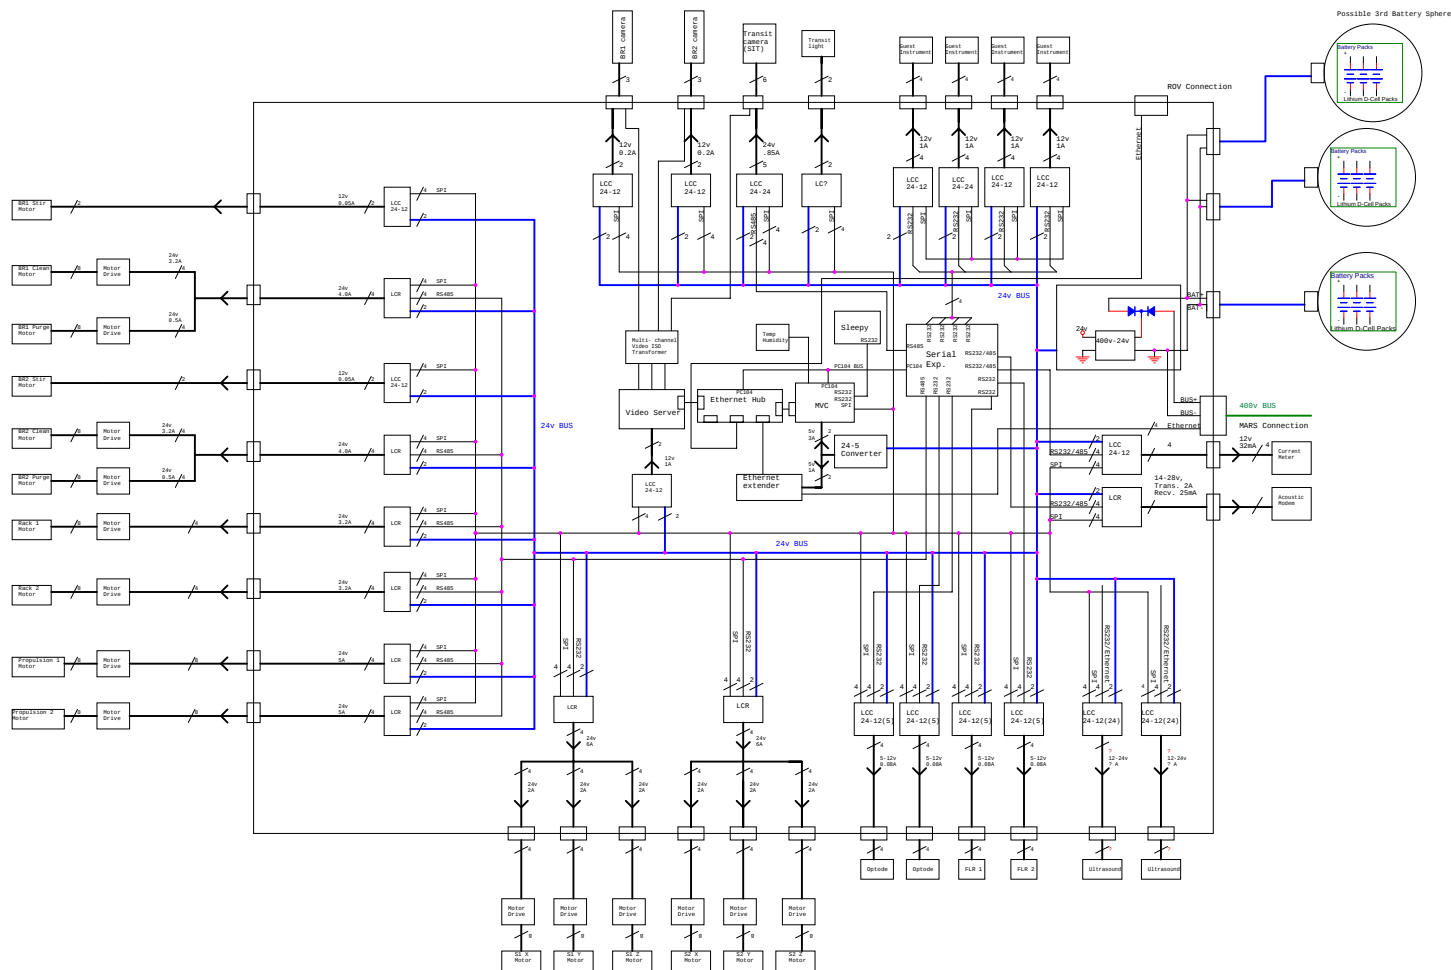

Possible 3rd Battery Sphere

