


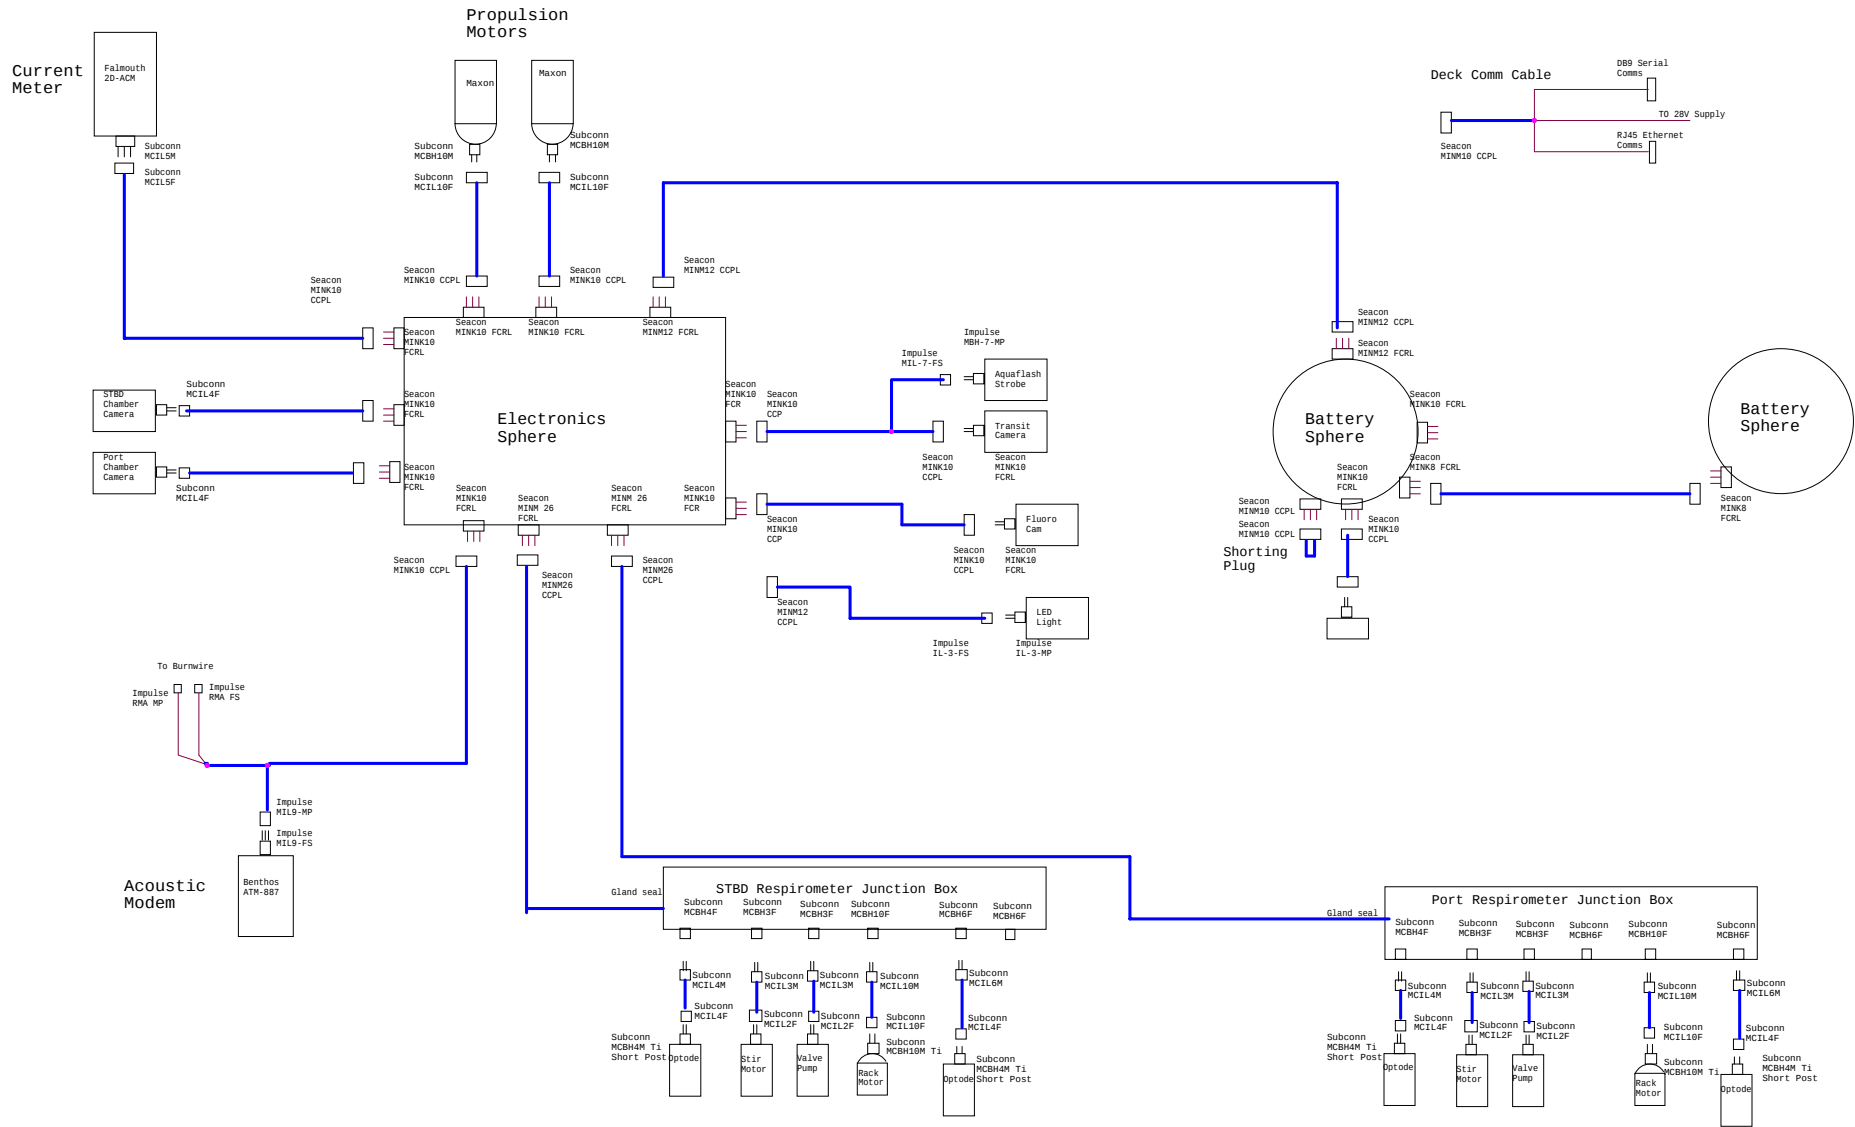

Engineer: Alana Sherman, x1788		
File Benthic Rover: Electrical System Diagram		
Size C	Document Number <Doc>	Rev <RevCode>
Date: Wednesday, March 23, 2011	Sheet 1	of 1