

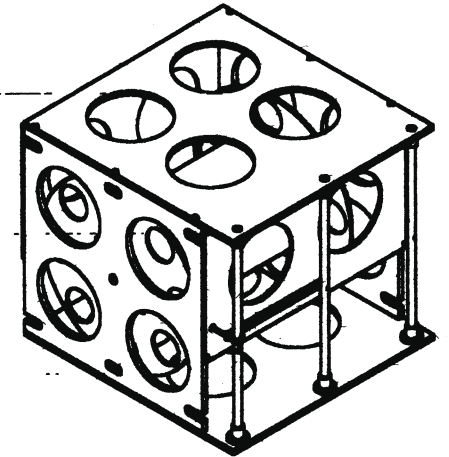
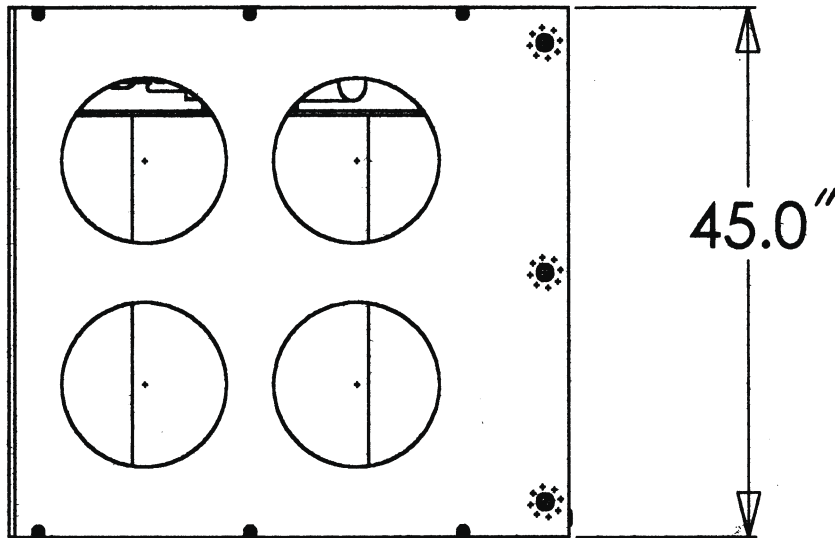


Ken Smith H2O Bio-observatory Cable Reel Dimensions

CABLE SPOOL ASSY.
DIMENSIONS IN INCHES
IN WATER WEIGHT APPROX.
30 -50 lbs

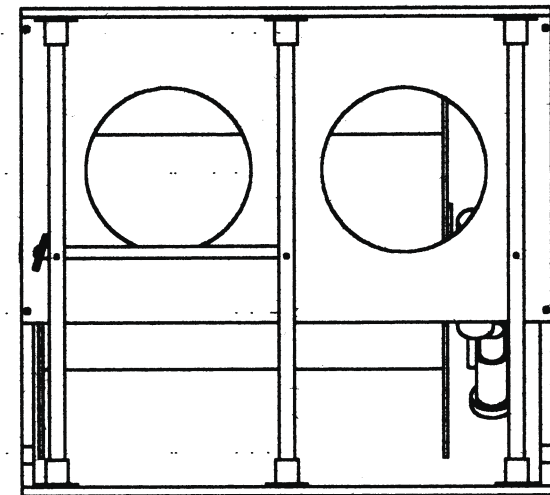

TENSION INCREASE ADJUSTMENT
CLOCKWISE ROTATION INCREASES
FRICTION ON CABLE DRUM

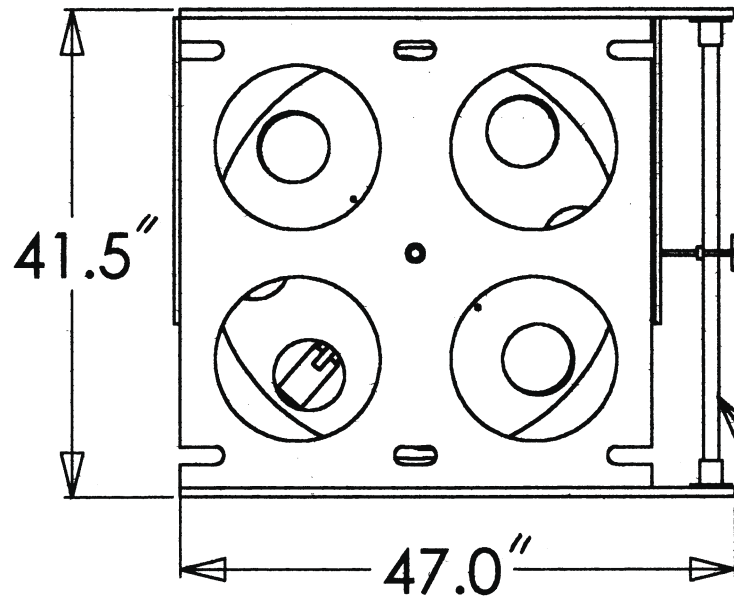

1.3" DIA ALUMINUM GRAB BARS
FOR ROV 3 EA.