


Note:
Do not exceed 10V!
Place 15V zener in
series with 24V supply.

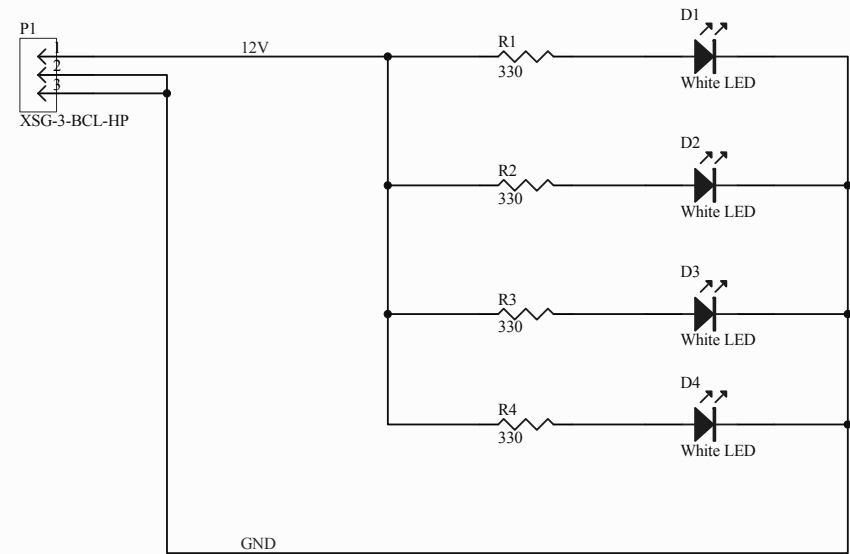

Ken Smith Laboratory Scripps Institution of Oceanography/UCSD 9500 Gilman Dr. La Jolla, CA 92093-0202 Tel: 619-534-4858		
Title H2O Sediment Camera Light		
Size Letter	Number	Revision A
Date:	2/9/2010	Sheet 1 of 1
File:	\\.\Light.SchDoc	Drawn By: