
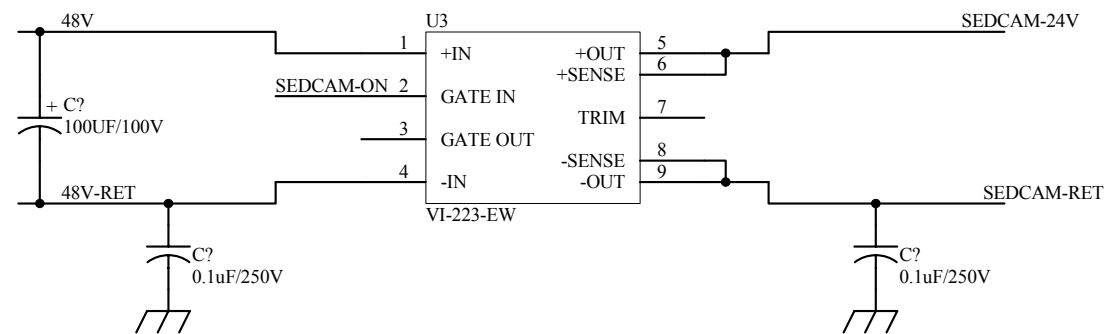
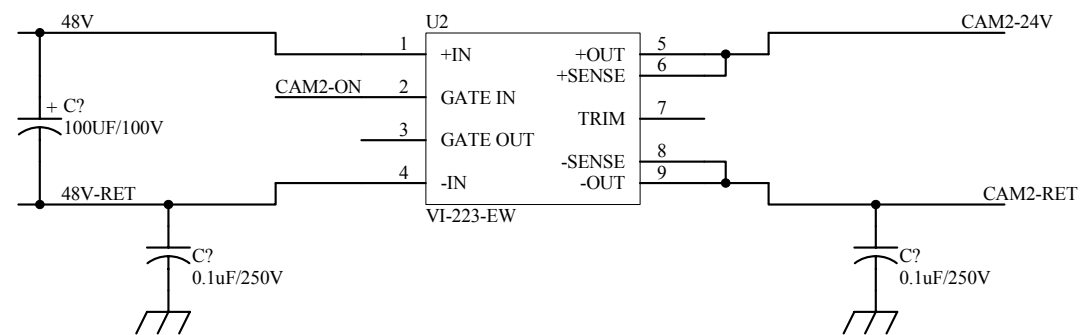


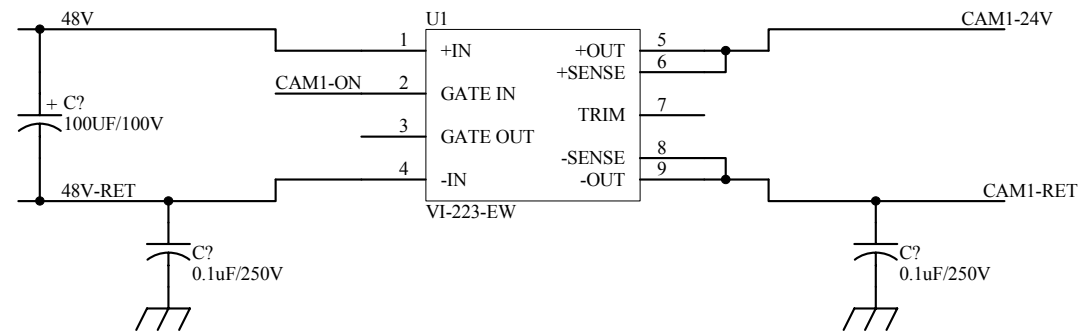

Title H2O Capacitor Housing		
Size B	Number	Revision A
Date: 2/9/2010	File: \\.\Cap housing2.sch	Sheet of Drawn By: