
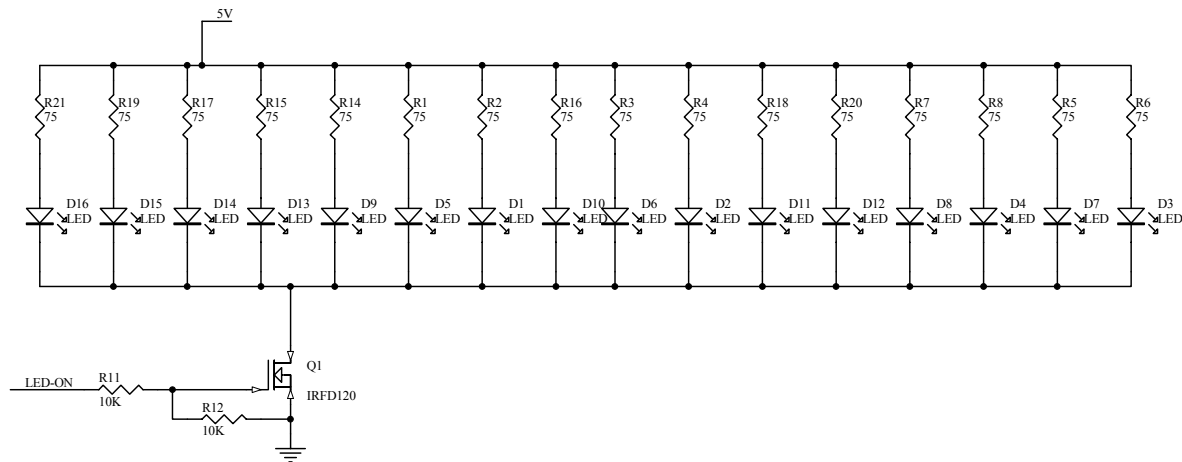
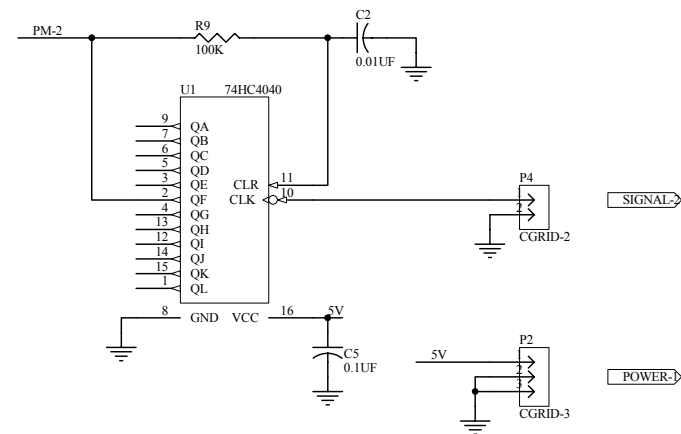
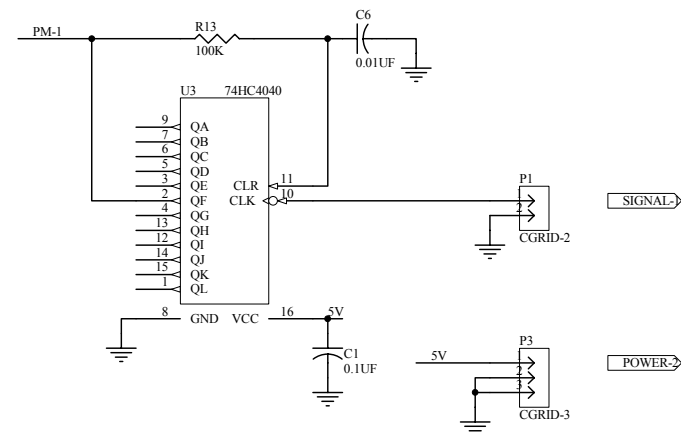
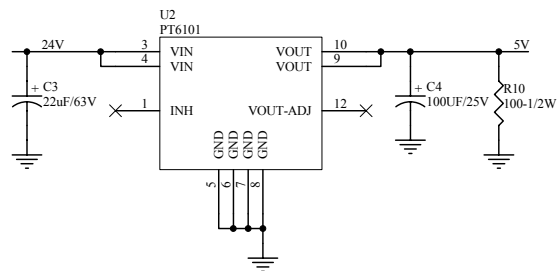


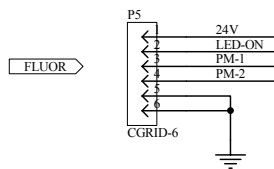

Ken Smith Laboratory
 Scripps Institution of Oceanography/UCSD
 9500 Gilman Dr.
 La Jolla, CA 92093-0202
 Tel: 858-534-4858

Title		
Size B	Number	Revision
Date: 2/9/2010	Sheet 1 of 1	
File: \\Fluorint.SCHDOC	Drawn By:	