


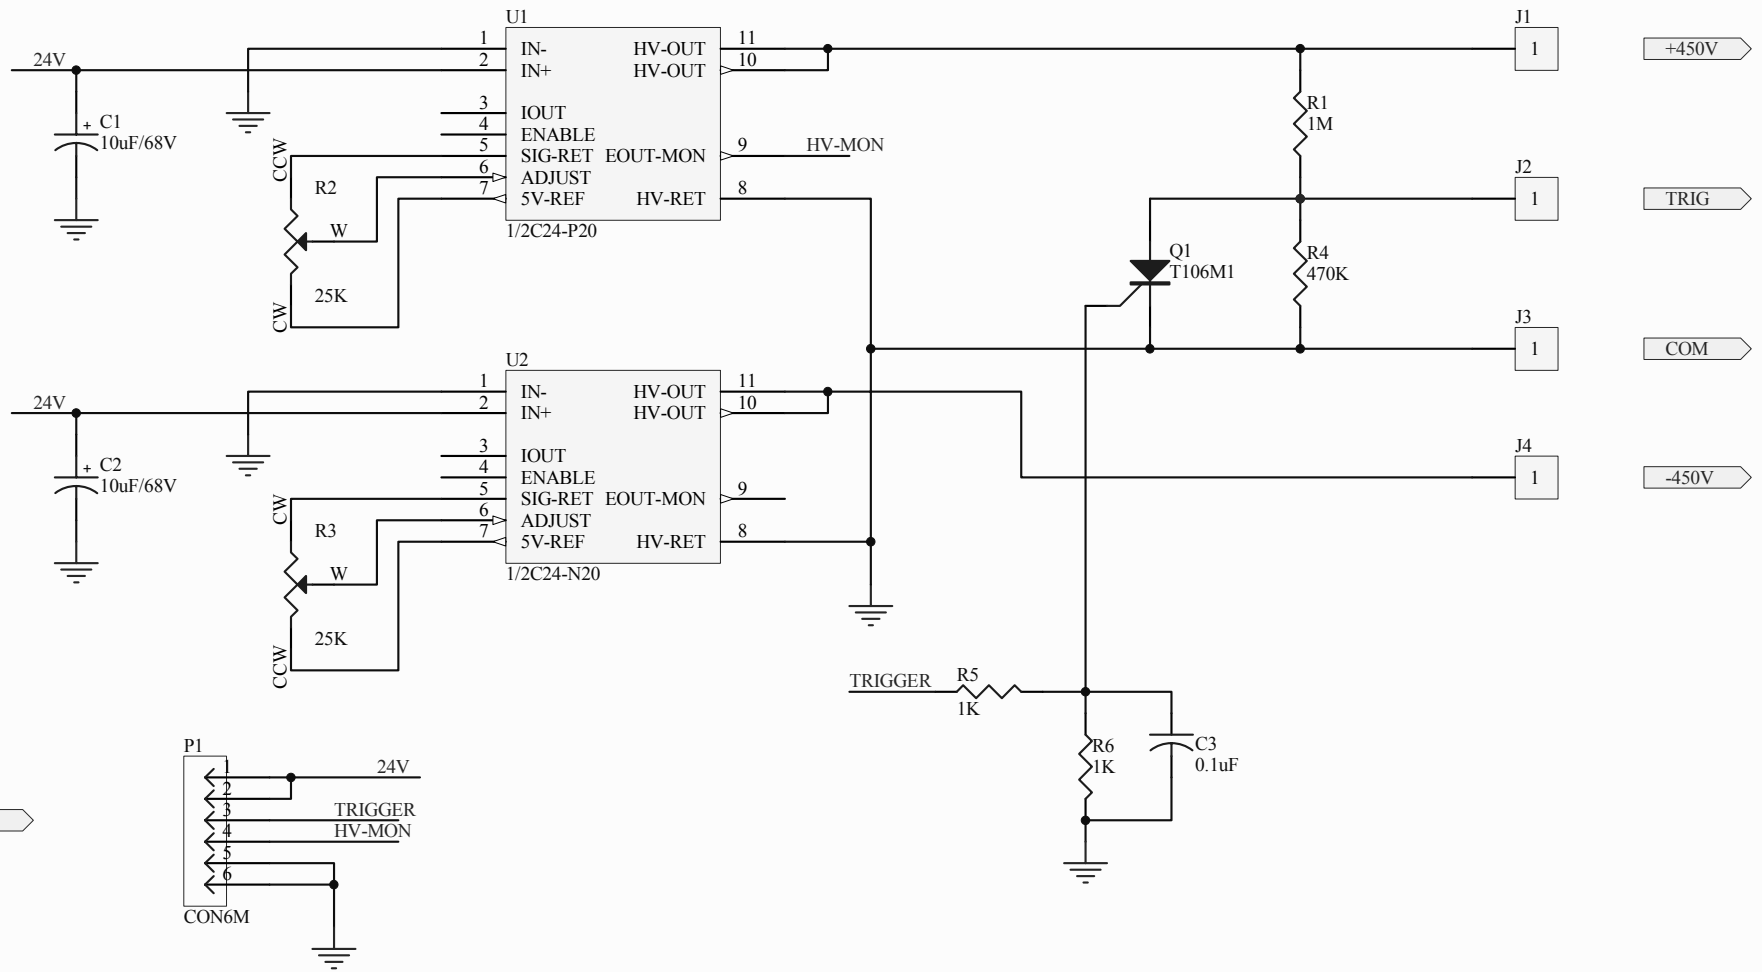

Title			Strobe Interface Board	
Size	Number		Revision	
A			A	
Date:	2/9/2010		Sheet	of
File:	\\.\Strobe interface.sch		Drawn By:	