


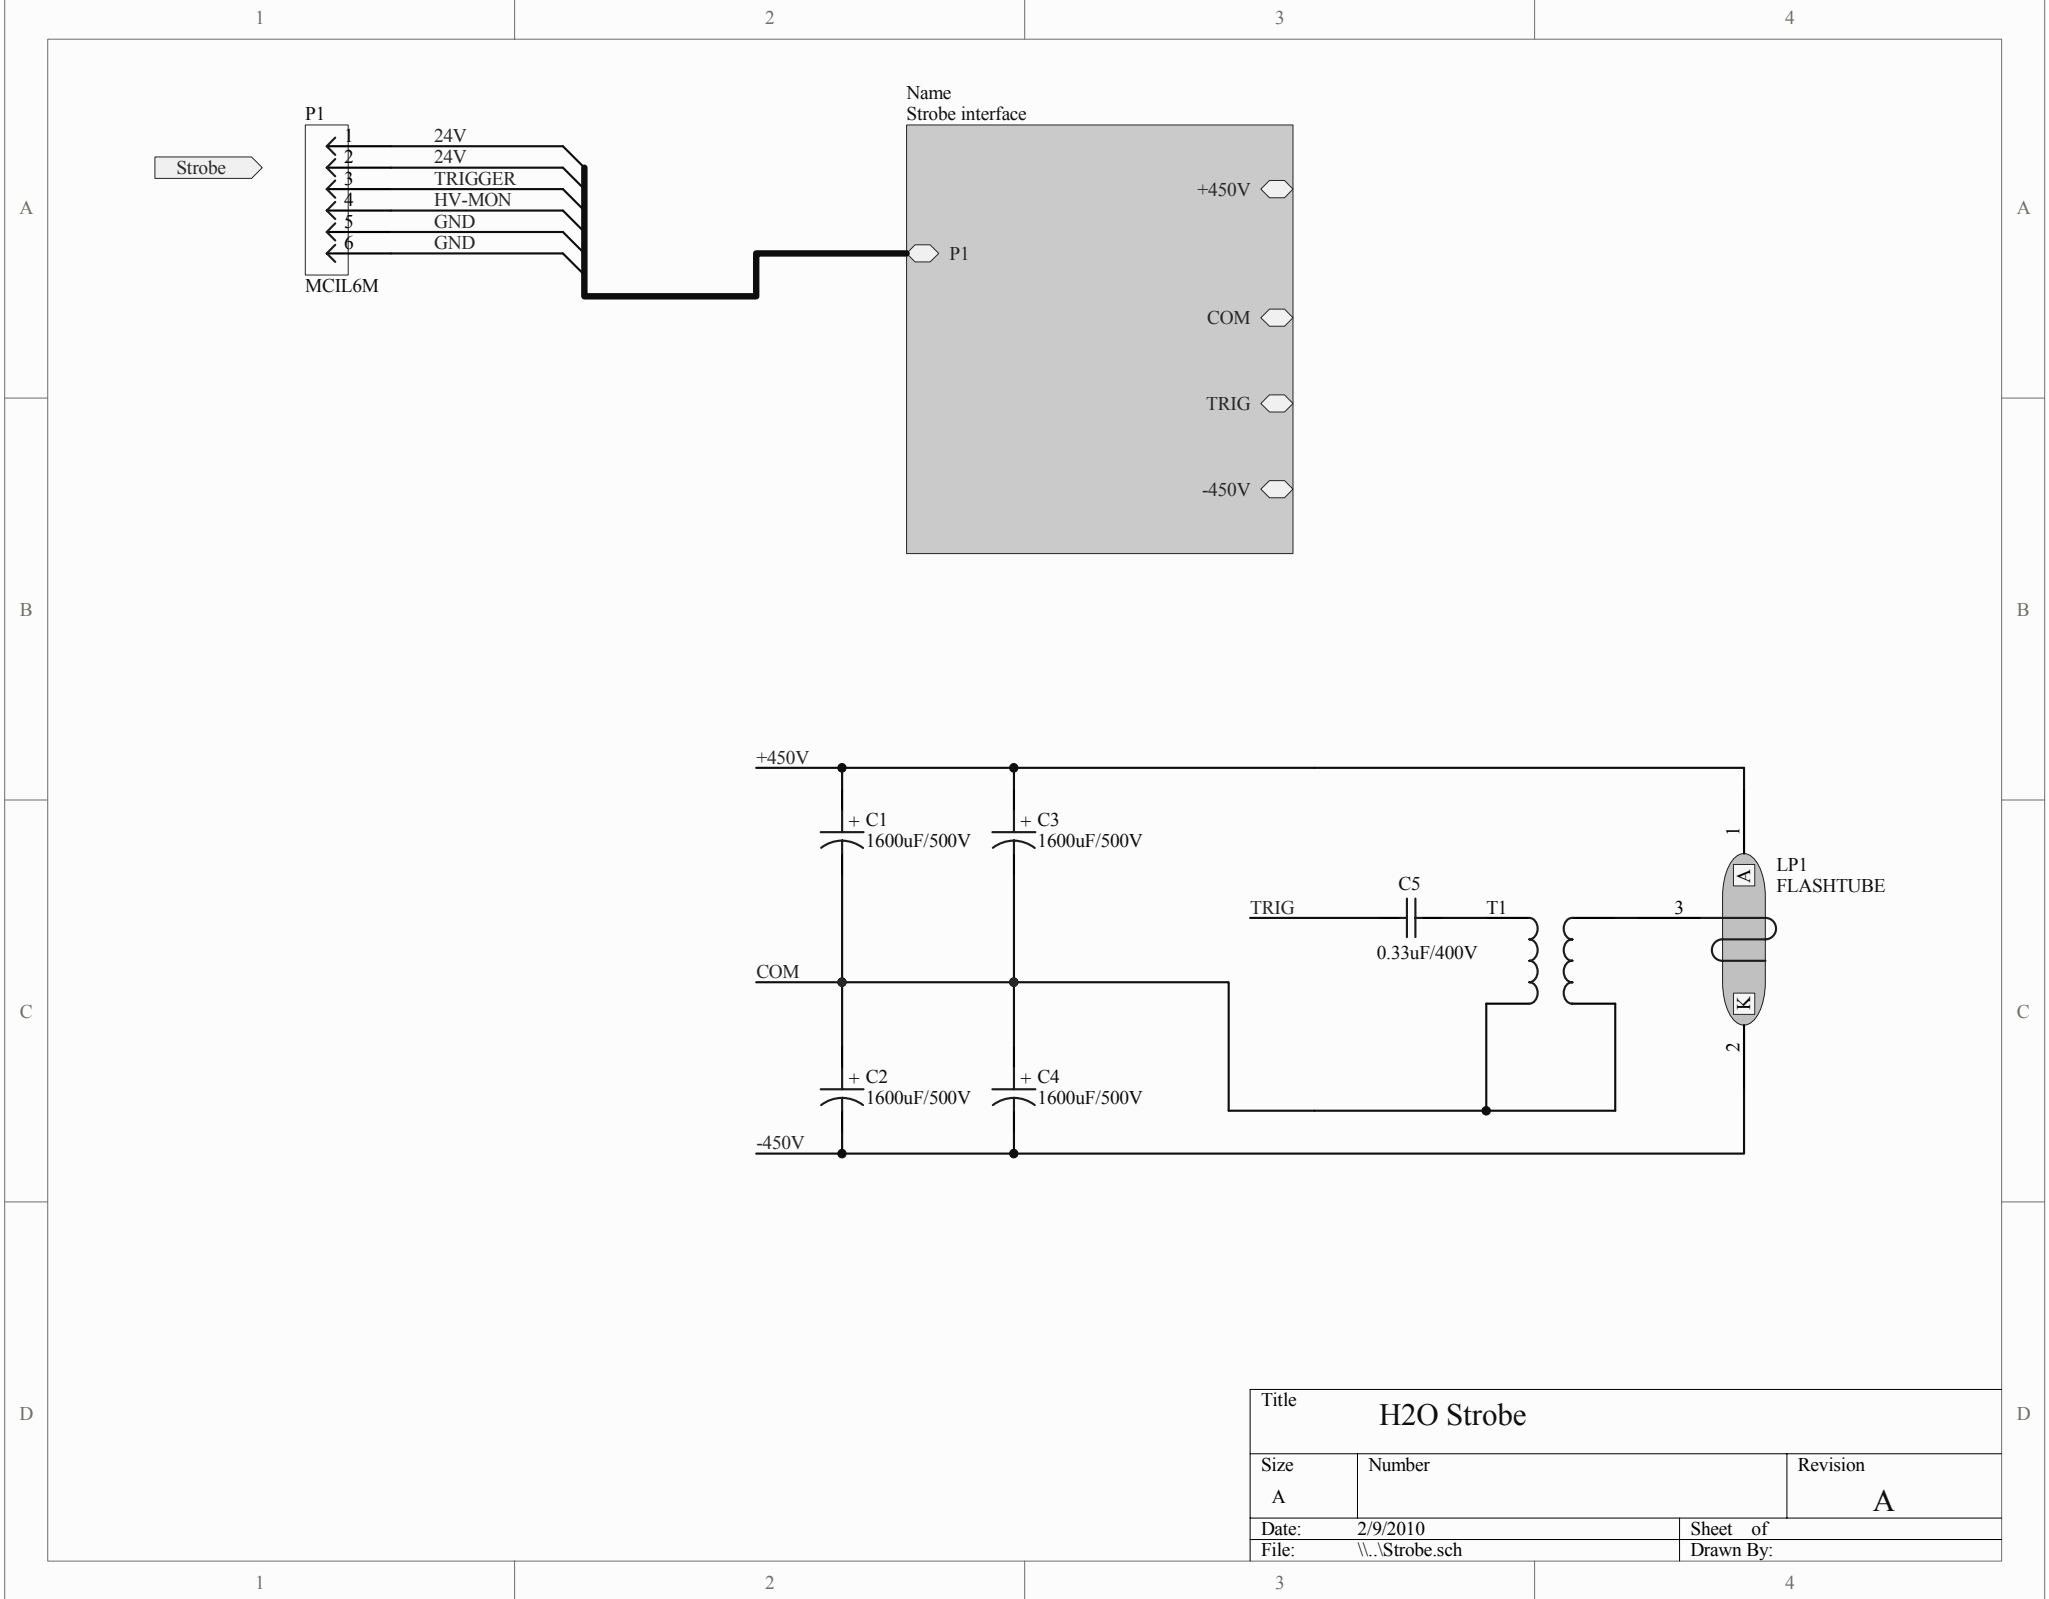

Title			H2O Strobe	
Size	Number		Revision	
A			A	
Date:	2/9/2010		Sheet of	
File:	\\.\Strobe.sch		Drawn By:	