


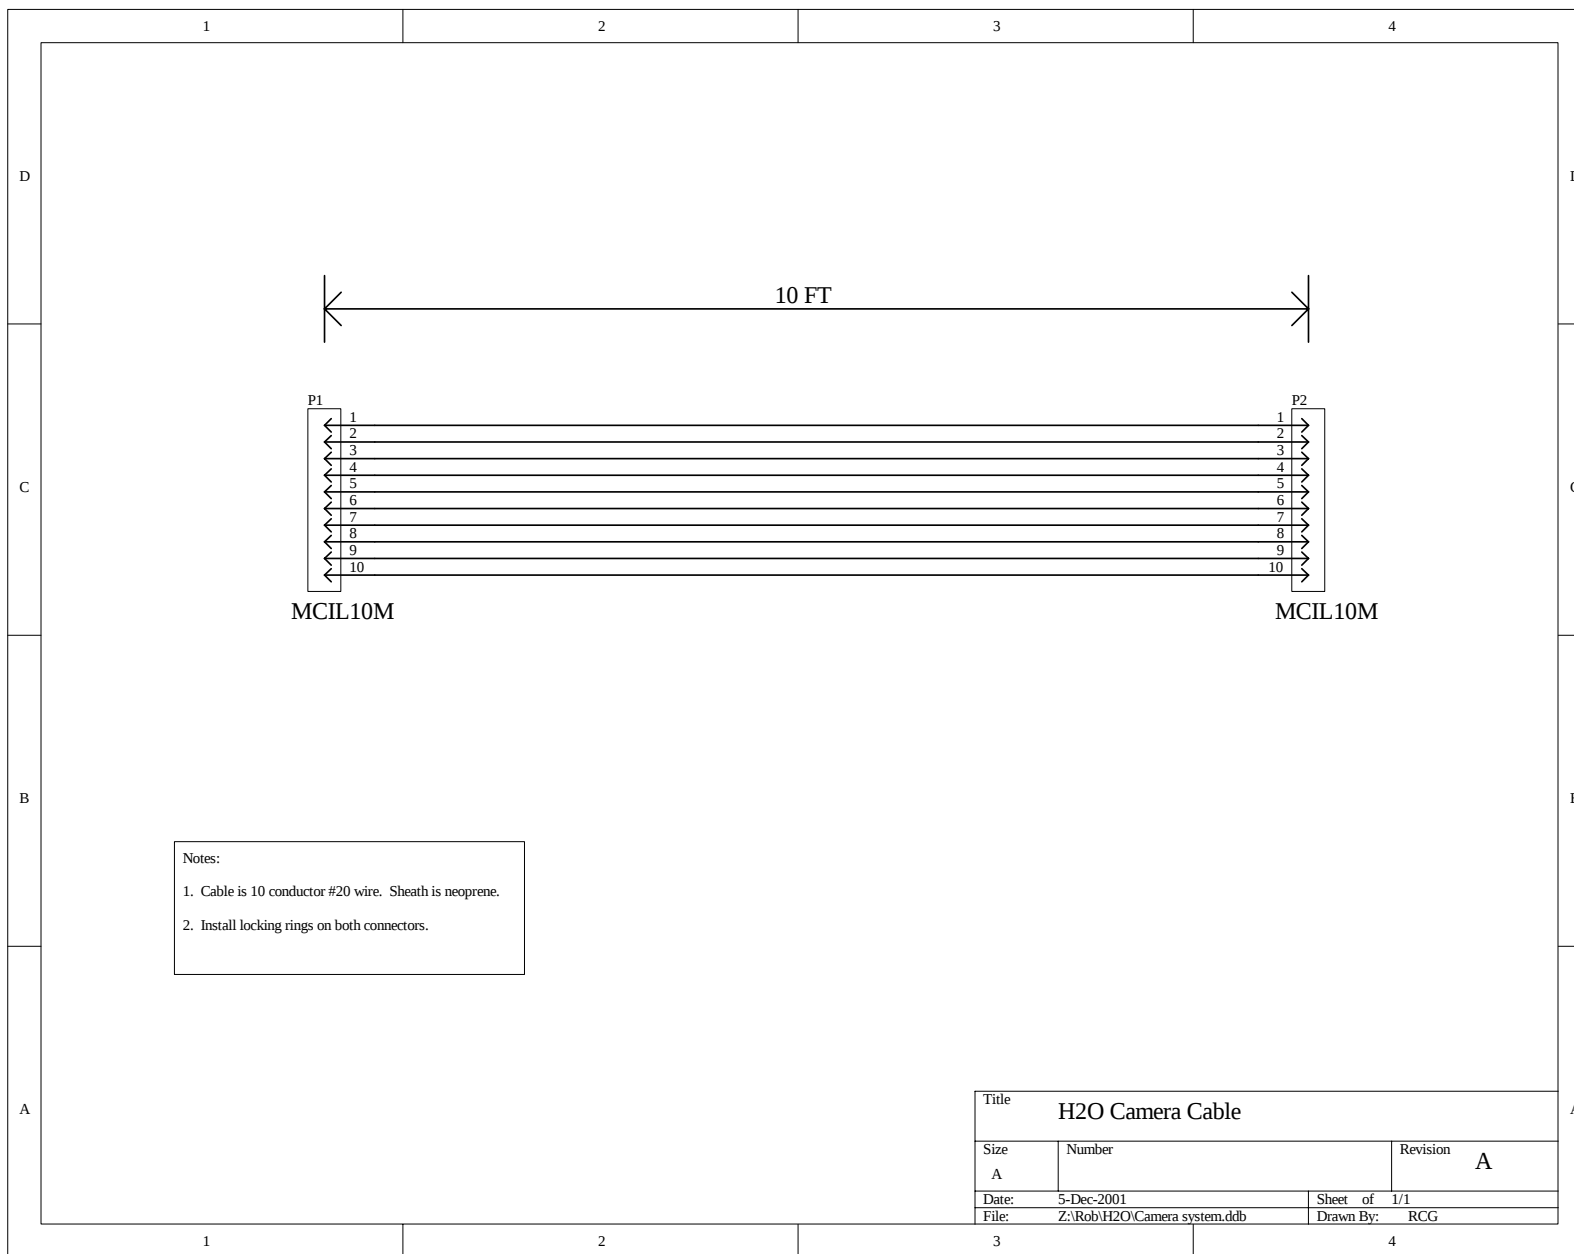

Notes:

1. Cable is 10 conductor #20 wire. Sheath is neoprene.
2. Install locking rings on both connectors.

Title			
H2O Camera Cable			
Size	Number		Revision
A			A
Date:	5-Dec-2001	Sheet of	1/1
File:	Z:\Rob\H2O\Camera system.ddb	Drawn By:	RCG