



H2O 48V

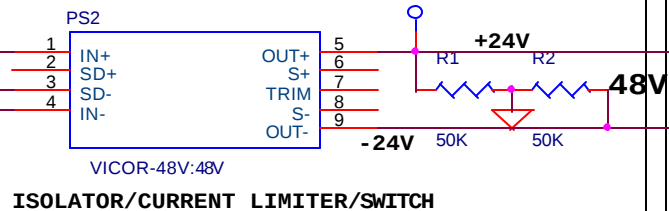

CAMERA HOUSING

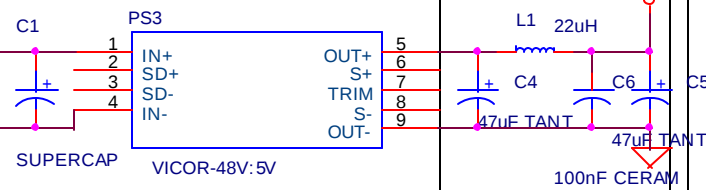


FILTER (TYP)

CAMERA HOUSING



CAMERA HOUSING

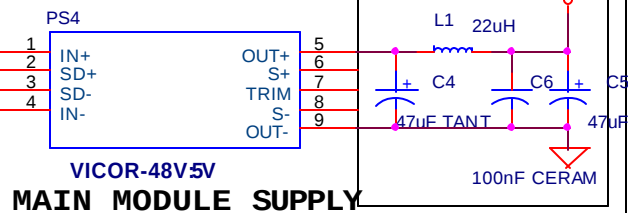

FILTER (TYP)

UNIVERSITY OF HAWAII SOEST
ENGINEERING SUPPORT FACILITY
2525 CORREA RD. RM. 153
HONOLULU, HI 96822

Title

ISOLATED H2O SYSTEM SUPPLIES

Size
A

Document File
File:

Rev
A

Date: Tuesday, December 04, 2001

Sheet 1 of 1

2

1