




1873 DIAMOND STREET
SAN MARCOS, CA 92069 U.S.A.
TEL: (760) 471-5400 (800) 848-4257
FAX: (760) 471-4970
WEBSITE: WWW.FALMAT.COM

Cable, Underwater Communication & Power

Part-Number FM113001-1CP

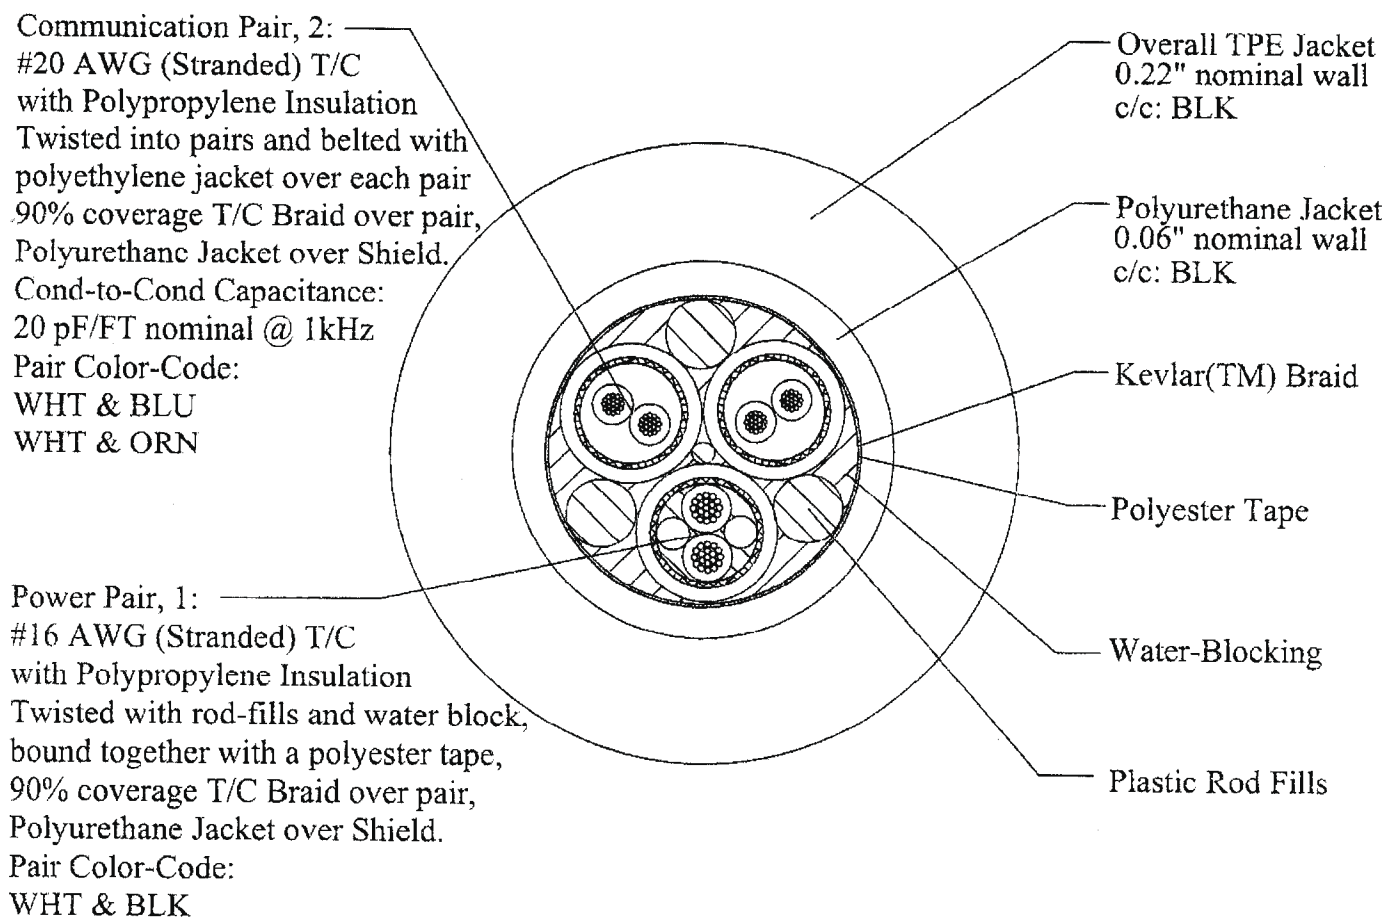

Overall Diameter = 1.15 inch nominal
Weight in Air = 487 lbs/1,000 feet nominal
Weight in Sea = 25 lbs/1,000 feet nominal
Breaking Strength = 2,400 lbs nominal
Peak Tension Load = 400 lbs maximum
Bend Diameter = 18 inch minimum

Designed for Scripps Institute of Oceanography

October 30, 2001

NOT TO SCALE