
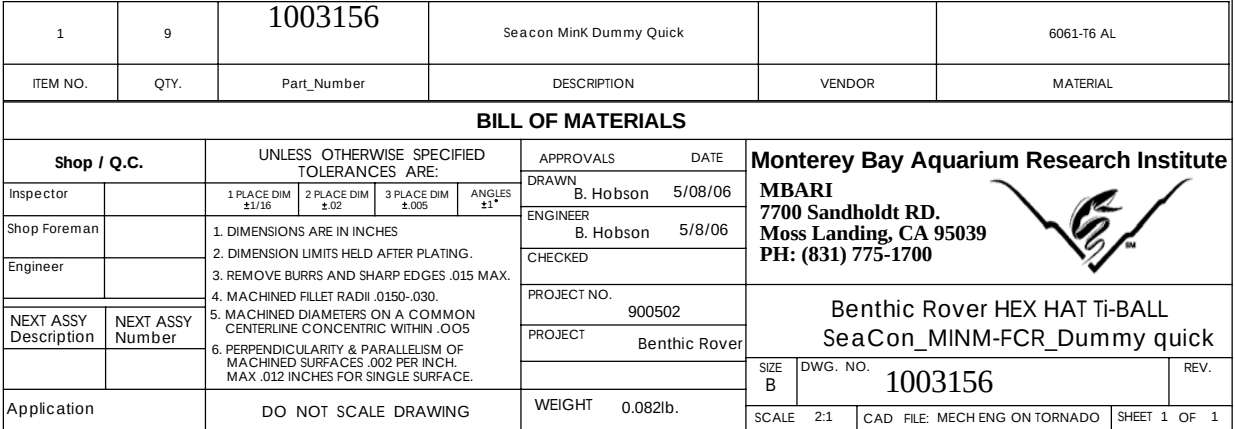


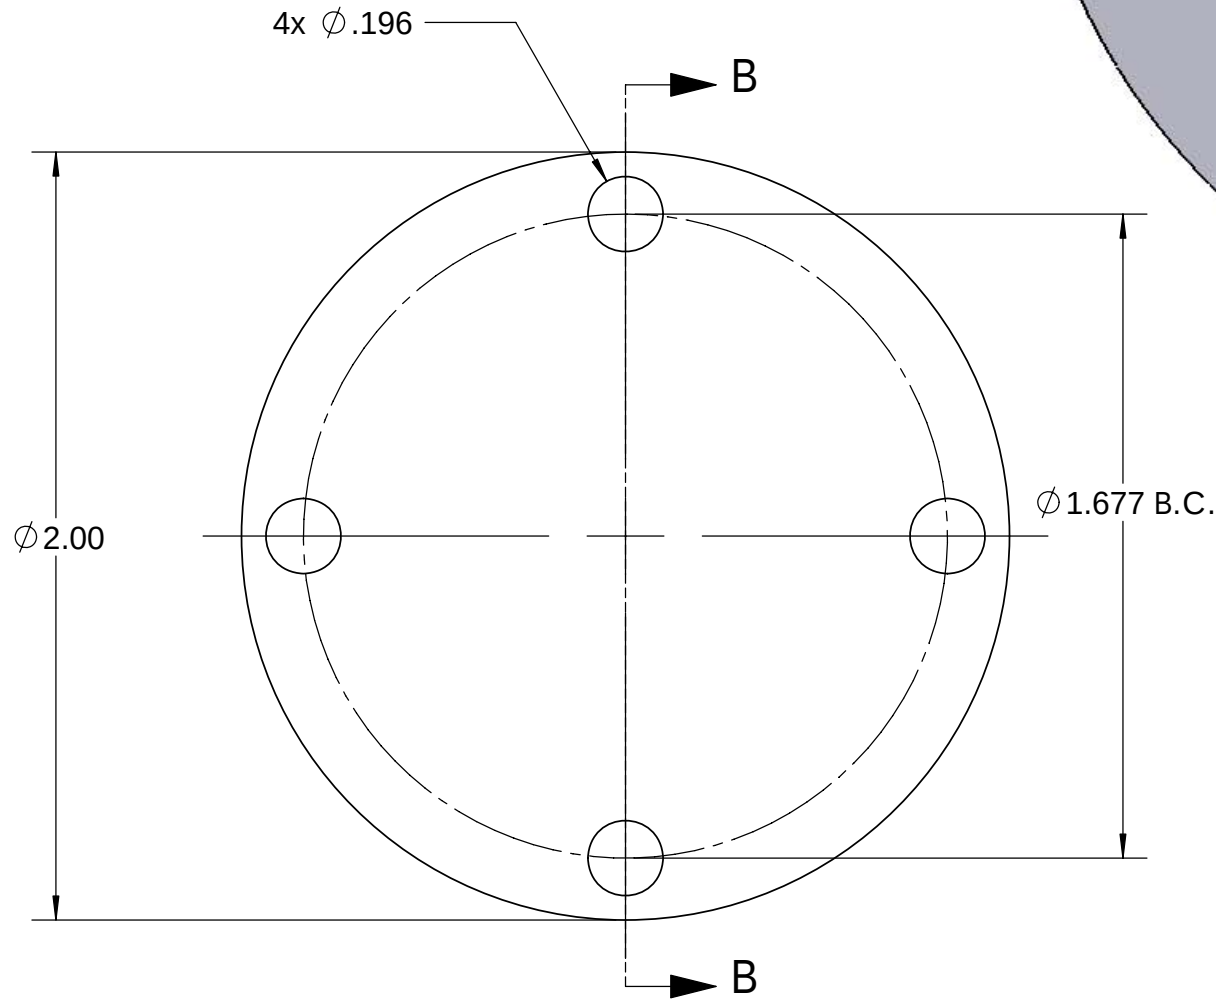

9. Q.C. (INSPECTION) REPORT REQUIRED FOR EACH PIECE.
8. PROJECT LIBRARY:\900502.BenthicRover\Rover.Drawings\Project.ME.Dwgs\Ball Housings
7. All dimensions are symetric about common center lines unless specified otherwise.
NOTES: (CONT. FROM TITLE BLOCK)