
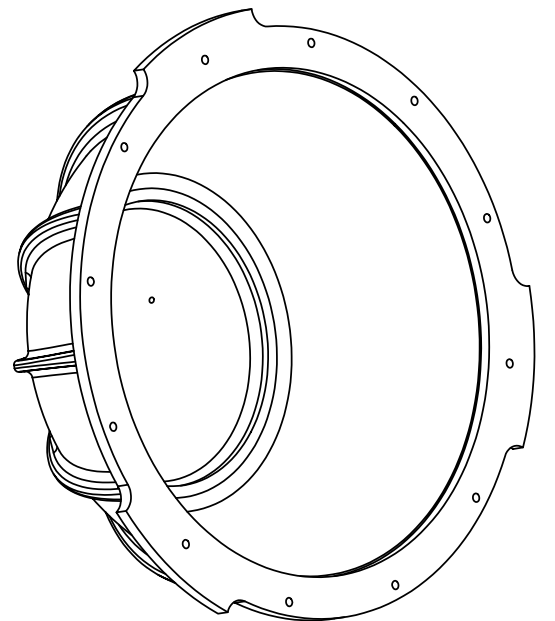
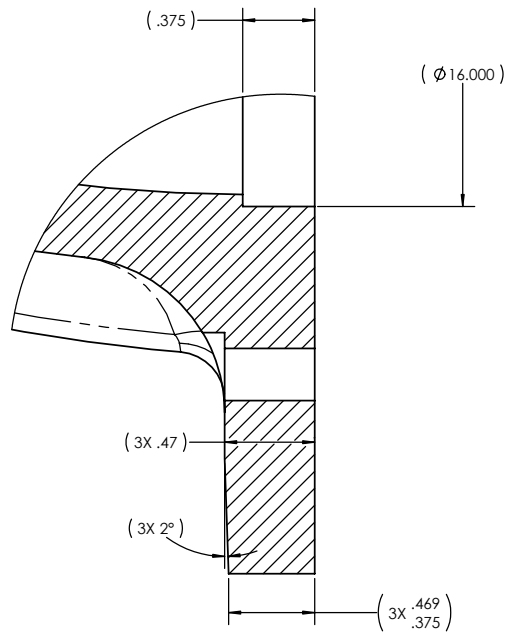
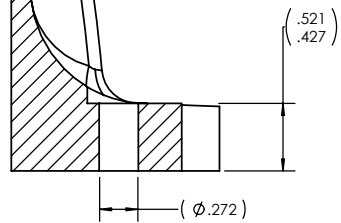
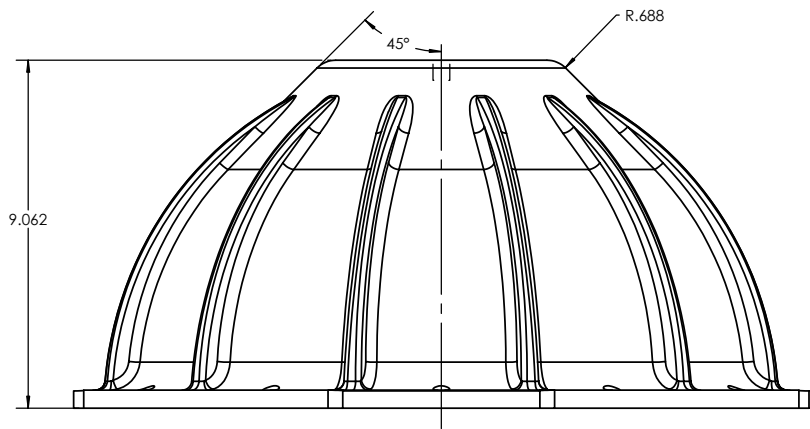
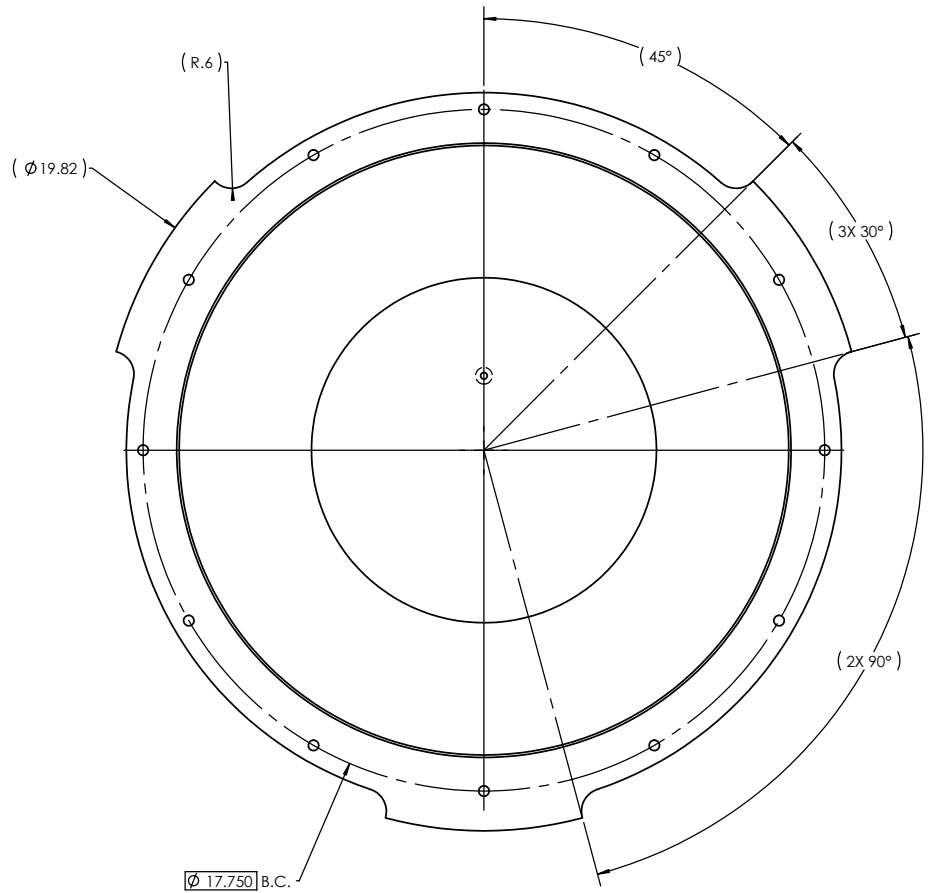
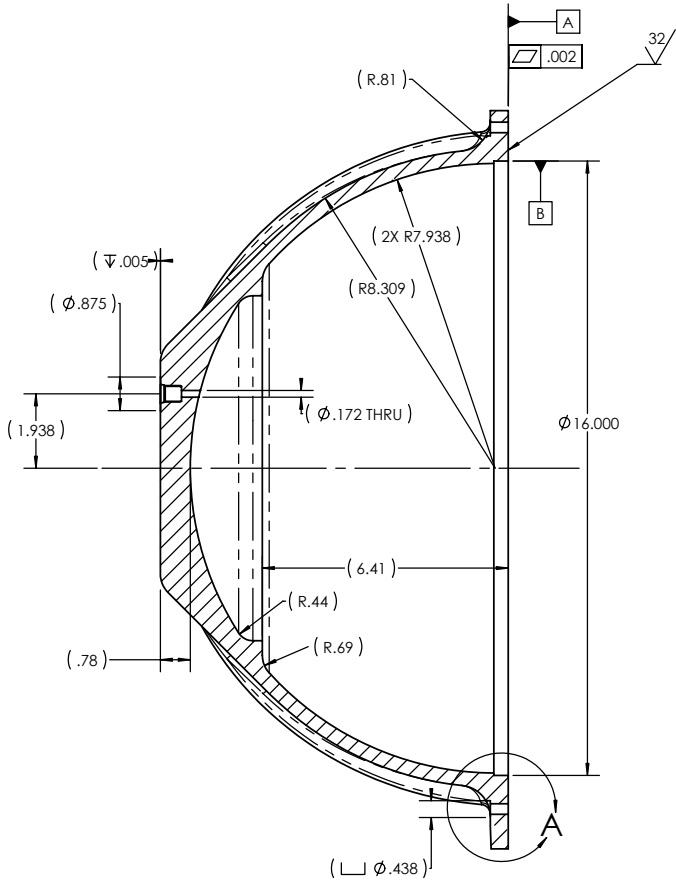


THE INFORMATION CONTAINED IN THIS DRAWING IS THE SOLE PROPERTY OF MBARI. ANY REPRODUCTION IN PART OR WHOLE WITHOUT THE WRITTEN PERMISSION OF MBARI IS PROHIBITED.

REVISIONS			
REV	DESCRIPTION	DATE	APPROVED
A	INITIAL RELEASE	XXXX/00	J.E.
B	ADDED SAE #2 PORT (ZONE 7E)	3/12/05	J.E.
C	CHG SAE #2 TO SAE#4 PORT (ZONE 7E)	5/19/05	J.E.
D	ADDED 3 TAB PATTERN-DIMS AS MEASURED	7/15/05	J.E.
E	CHG 12 THRU HOLES FRM .286 (ZONE 7D)	8/26/05	J.E.
F	CHG TAB O.D. TO 19.92	12/15/05	J.E.
	ADDED DRAFT TO TAB (ZONE A3)		

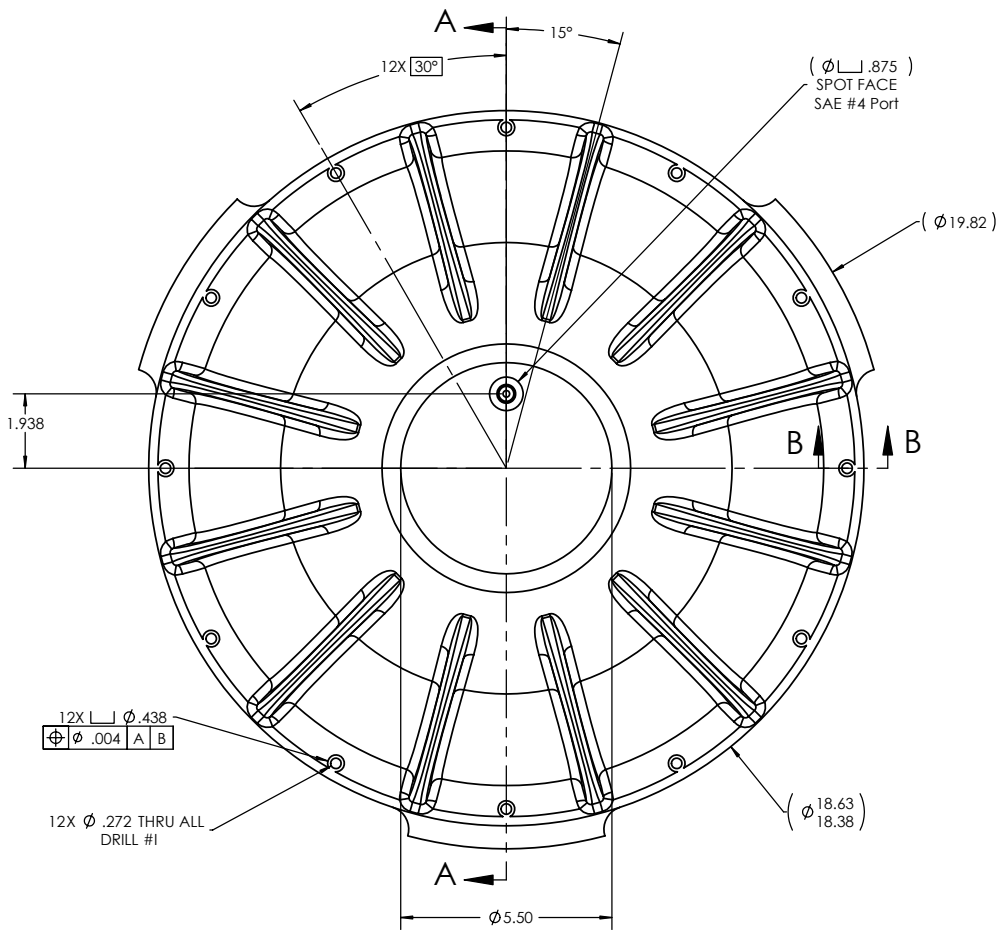

NOTES: (CONT. FROM TITLE BLOCK)

BILL OF MATERIALS			
Shop / Q.C.	UNLESS OTHERWISE SPECIFIED TOLERANCES ARE:	APPROVALS	DATE
Inspector	1. PLACE DIM. 2. PLACE DIM. 3. PLACE DIM. 4. PLACE DIM.	DRAWN	2/22/05
Shop Foreman	1. DIMENSIONS ARE IN INCHES	ENGINEER	2/22/05
Engineer	2. DIMENSION LIMITS HELD AFTER PLATING	CHECKED	3/3/05
	3. REMOVE BURRS AND SHARP EDGES .015 MAX.		
	4. MACHINED FILLER RACK .015 (ISO)		
	5. MACHINED DIAMETERS ON A CIRCULAR CENTERLINE CONCENTRIC WITH .005		
	6. MACHINED SURFACES .005 PER INCH MAX. .010 INCHES FOR SINGLE SURFACE.		
NEXT ASST Description	NEXT ASST Number	PROJECT NO.	400302
		PROJECT	Benific Rover
APPLICATION	DO NOT SCALE DRAWING	WEIGHT	
		SCALE	CAD FILE: MACH ENG ON TORNAO

Monterey Bay Aquarium Research Institute

MBARI
7700 Sandholdt RD.
 Moss Landing, CA 95039
PH: (831) 775-1700

TopDome_cast-machined

SIZE

D

DWG. NO.

1002686.DWG

REV.

E

SCALE

1 OF 3