



THE INFORMATION CONTAINED IN THIS DRAWING IS THE SOLE PROPERTY OF DEEPSEA POWER & LIGHT INC. ANY REPRODUCTION IN PART OR WHOLE WITHOUT THE WRITTEN PERMISSION OF DEEPSEA POWER & LIGHT IS STRICTLY PROHIBITED.

TABULATION BLOCK

DASH	VERSION	HOUSING
-01	TITANIUM	740-059-013-0C-03 (TI)
-02	ALUMINUM	740-059-013-0C-01 (AL)
-03	DELTRIN	740-059-013-0C-02 (DEL)

ITEM NO.	QTY.	PART NO.	DESCRIPTION
1	1	SEE TABULATION BLOCK	HOUSING
2	1	740-059-057-0A	KAPTON WAFER, FLAT PORT
3	1	740-059-056-0A	Floating Flat Port Ring A
4	1	740-04613-0A	WINDOW SC4000
5	1	740-059-050-0A	FLAT, PORT KEEPER
6	1	740-059-051-0A	BRACKET ASSY
7	1	2-231 NO674-70	NO674-70 Buna O-Ring
8	1	2-236 NO674-70	NO674-70 Buna O-Ring

REVISION HISTORY			
REV	CHANGE DESCRIPTION	APPROVED	DATE
A	INCORP. DCR# D06027		

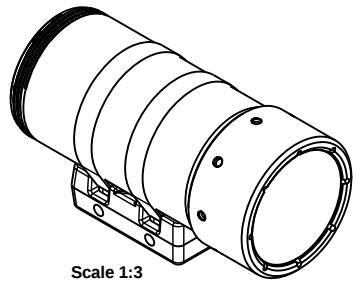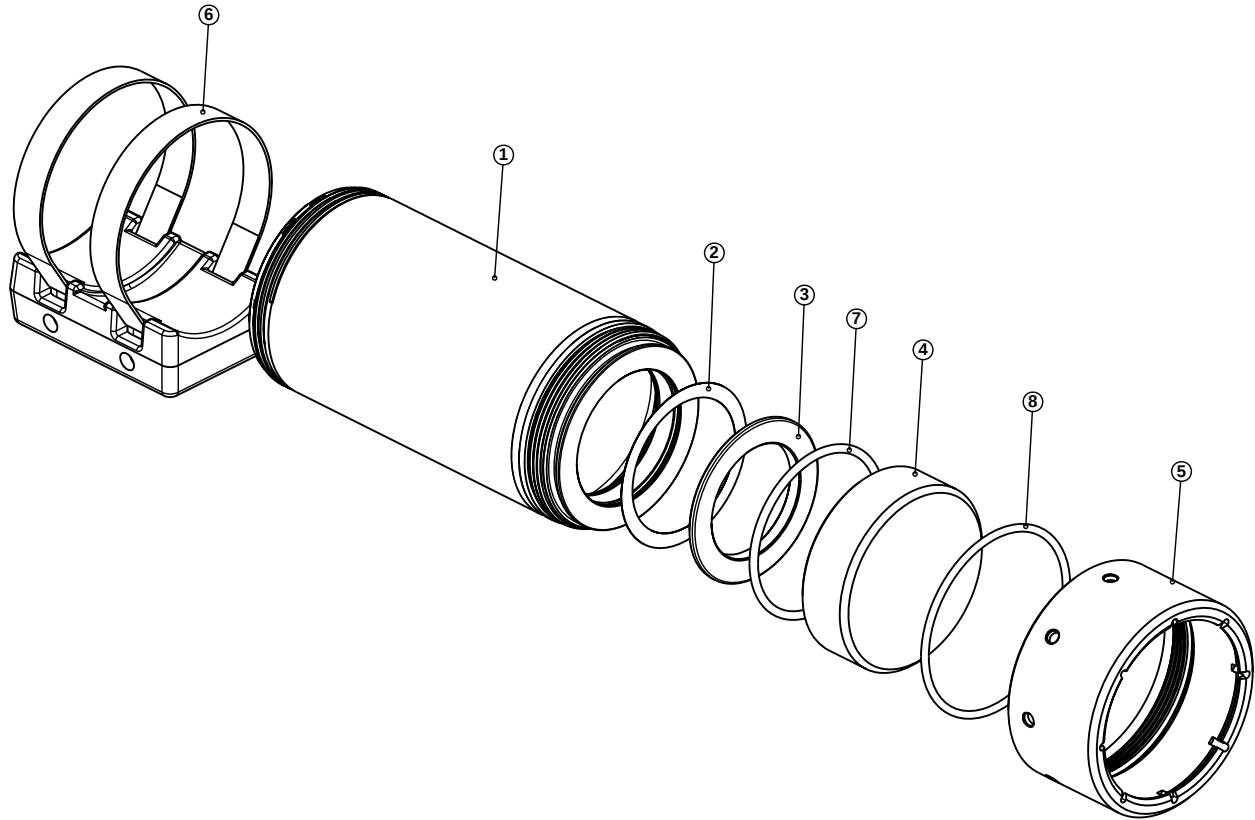

Scale 1:3

NOTES:

TOLERANCES : Other Than Specified

.XX~	±.02	Surface	
.XX	±.01	Finish All	64
.XXX Lengths	±.005		
.XXX Diameters	±.002	Surface	
Holes	±.003	Finish Seals	32
Angular	±.5°		
Fractional	±1/64"		

* All Dimensions Are Inches (mm)
* Do Not Scale Drawing
* Remove & Break All Sharp Edges and Burrs
* Dimensions Apply Before Plating

CAGE CODE ODEN2

DSH QTY NEXT ASSEMBLY APPLICATION

SEE DATABASE

WHERE USED

USED ON

MATERIAL As Noted in B.O.M.

SIZE/LENGTH CONDITION N/A

ANODIZE/ PLATING N/A

POST PROCESS HEAT TREAT N/A

COLOR N/A

MISC/OTHER DESIGN SHRINKAGE N/A

REF FILE PATHNAME u:\DWG\740_Video_Cam\059_SSC_Baseparts\740-059-049_Flat_Port_Assy.SLDASM

APPROVALS

DATE

ORIG ENG

M. Olsson

072400

ORIG DWG

T.Austin

072400

CHECK

PROD RELEASE

LAST UPDATE

H. Gonzalez

051206

TABULATED DOCUMENT





TITLE HOUSING, FLAT PORT ASSY

PROJECT SS-CAM

SIZE B DWG. NO. 740-059-049-0C REV A

PLOT CYCLE 5 SCALE 1:2 FILE NAME 740-059-049_Flat_Port_Assy.sldasm SHEET 1 of 2

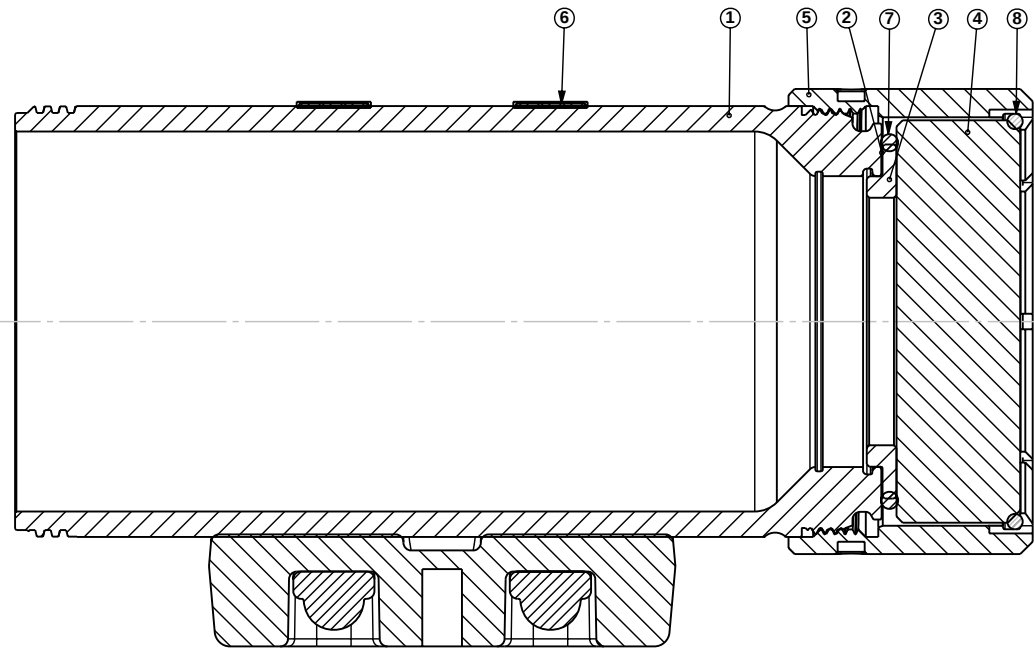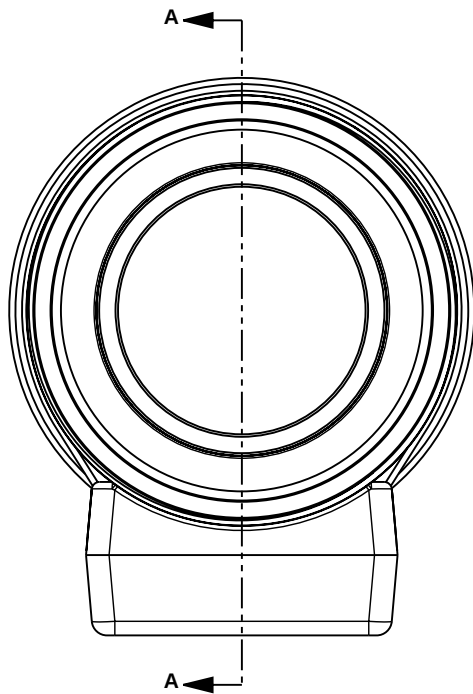

SECTION A-A

NOTES:

APPROVALS		DATE	SIZE	DWG. NO.	REV
DWG	H. Gonzalez	051206	B	740-059-049-0C	A
CHK			SCALE	1:1	PLOT CYCLE
				5	CAGE CODE
				ODEN2	SHEET
				2 of 2	

DeepSea POWER & LIGHT
 SAN DIEGO TEL(858)576-1261 CALIFORNIA FAX(858)576-0219 USA
 www.deepsea.com