



		REVISIONS		
ZONE	REV.	DESCRIPTION	DATE	APPROVED

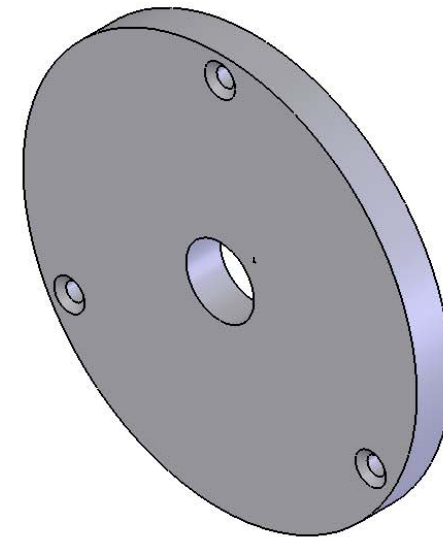

6061-T6 Aluminum

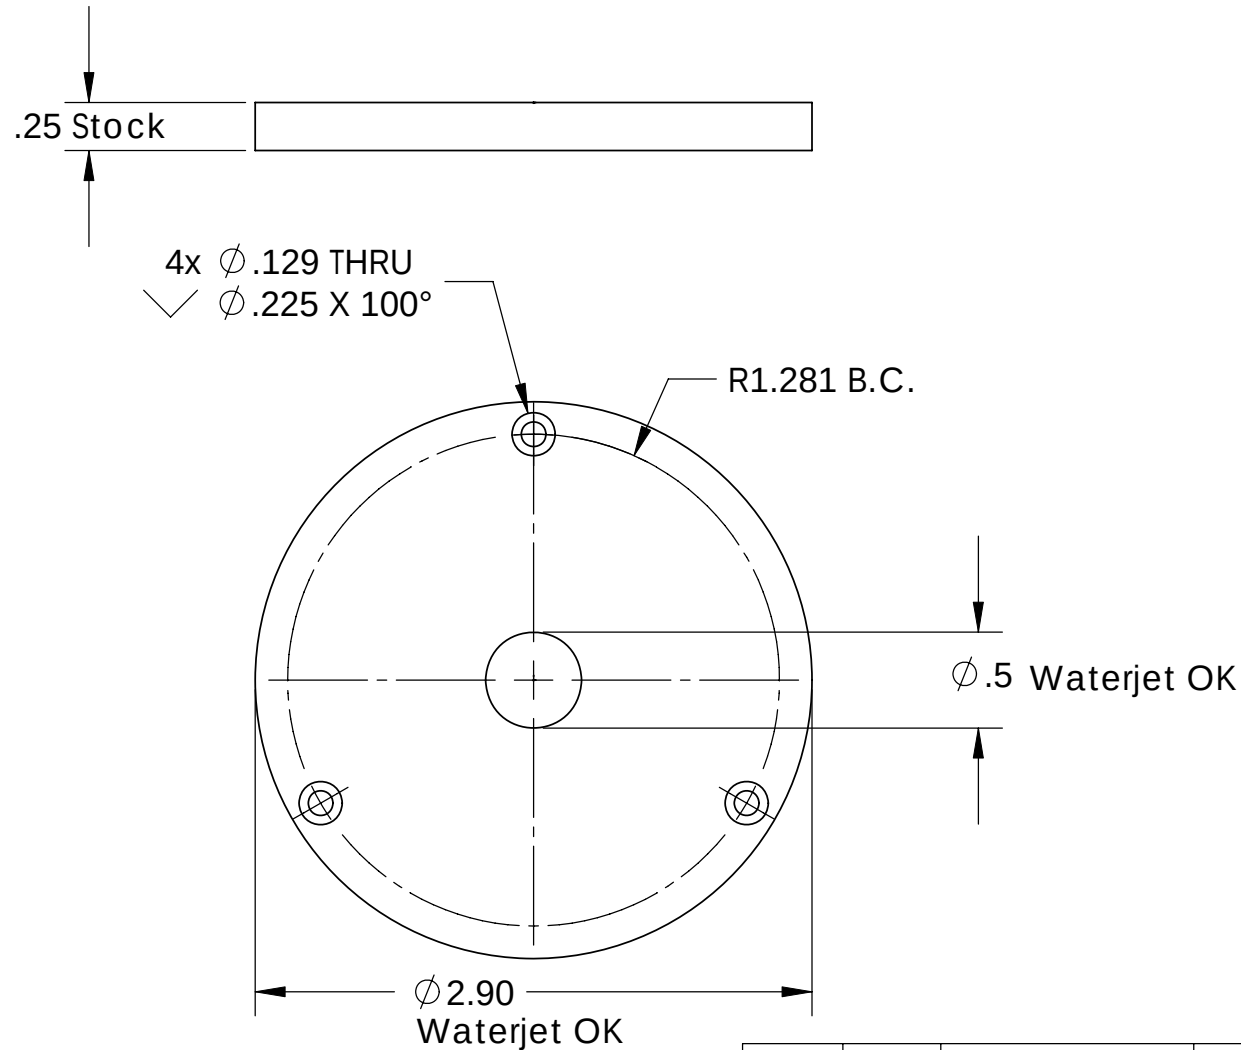

Status:

		DIMENSIONS ARE IN INCHES TOLERANCES: FRACTIONAL ± ANGULAR: MACH± BEND ± TWO PLACE DECIMAL ± THREE PLACE DECIMAL ±	APPROVALS		DATE	Monterey Bay Aquarium Research Institute MBARI 7700 Sandholdt RD. Moss Landing, CA 95039 PH: (831) 775-1700		
			DRAWN					
			CHECKED					
			ENGINEER					
		MATERIAL --	PROJECT NO.		900737	Rover Strobe Mount Plate		
		FINISH	PROJECT					
NEXT ASSY	USED ON	FINISH --				SIZE A	DWG. NO. 10020086	REV. REV
APPLICATION		DO NOT SCALE DRAWING	WEIGHT			SCALE:1:1	WEIGHT:	SHEET 1 OF 1

REV.