

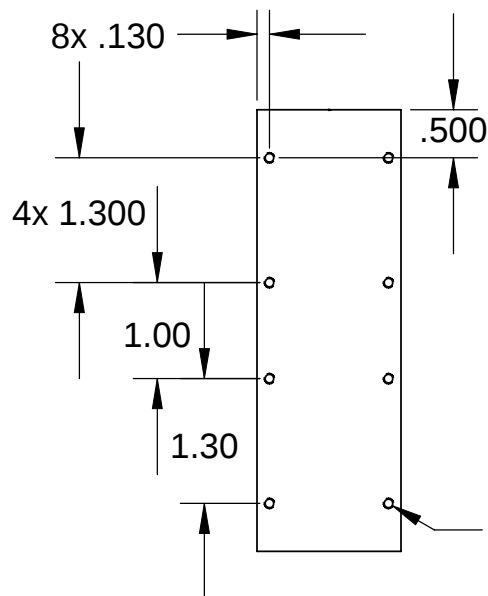


		REVISIONS		
ZONE	REV.	DESCRIPTION	DATE	APPROVED

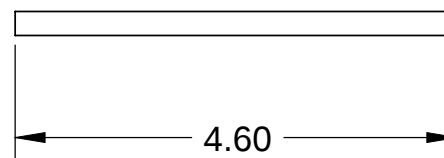

8X ϕ .089 ∇ .350
 4-40 UNC ∇ .220

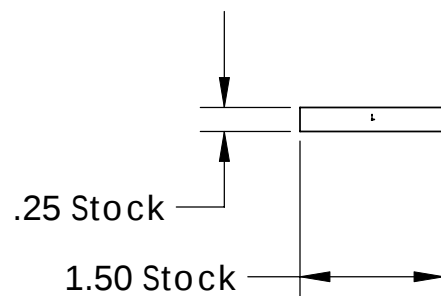

6061-T6 Aluminum

Status:

		DIMENSIONS ARE IN INCHES TOLERANCES: FRACTIONAL ± ANGULAR: MACH ± BEND ± TWO PLACE DECIMAL ± THREE PLACE DECIMAL ±	APPROVALS		DATE	Monterey Bay Aquarium Research Institute MBARI 7700 Sandholdt RD. Moss Landing, CA 95039 PH: (831) 775-1700			
			DRAWN						
			CHECKED						
			ENGINEER						
		MATERIAL --	PROJECT NO.		900737	Rover Strobe Mount Bar			
			PROJECT						
NEXT ASSY	USED ON	FINISH --				SIZE A	DWG. NO. 10020087	REV. REV	
APPLICATION		DO NOT SCALE DRAWING	WEIGHT			SCALE:1:2		WEIGHT:	SHEET 1 OF 1