


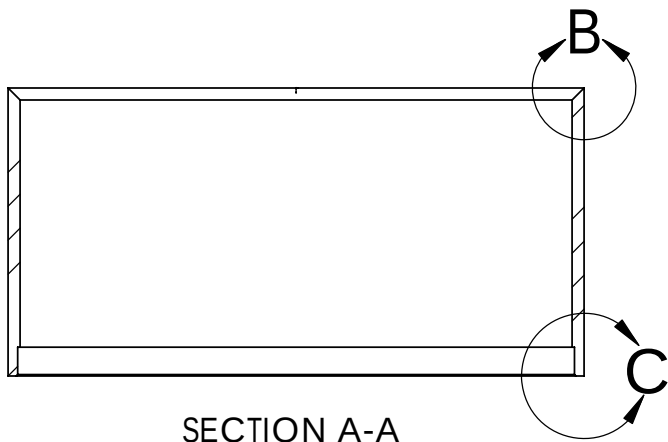
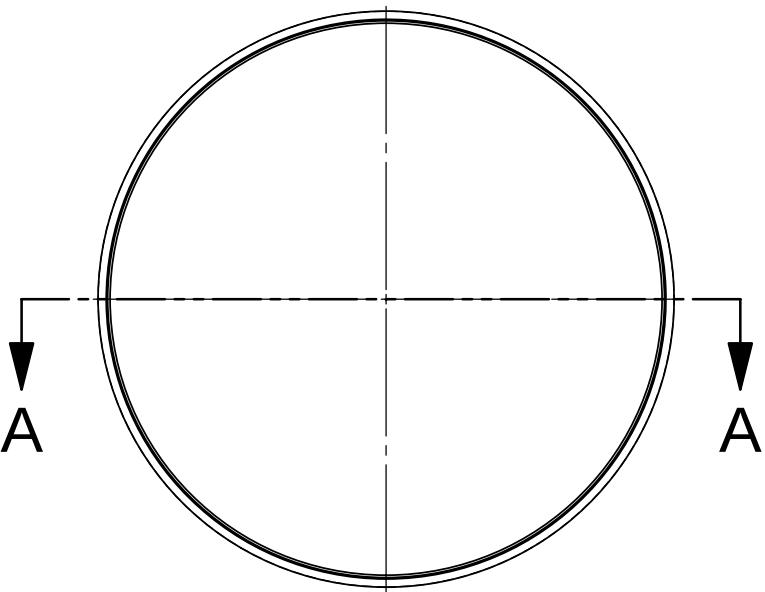


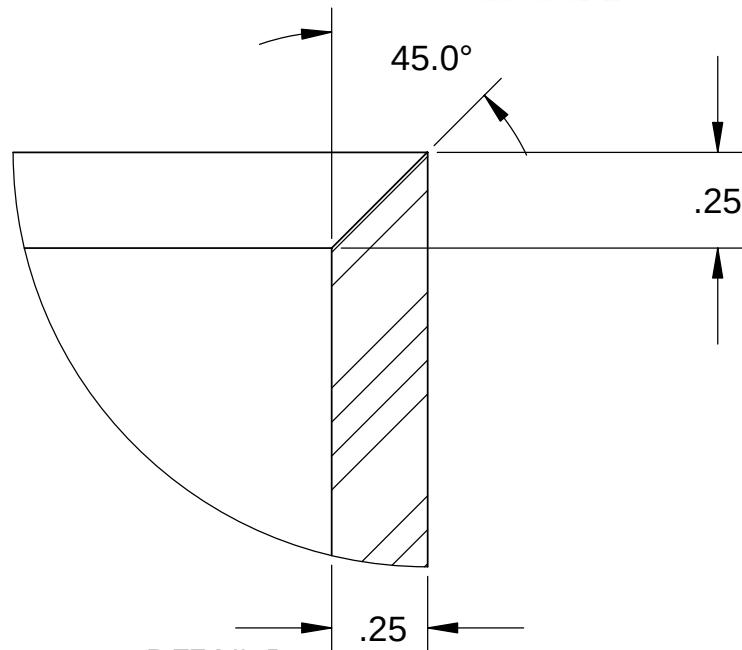

SECTION A-A
SCALE 1 : 4

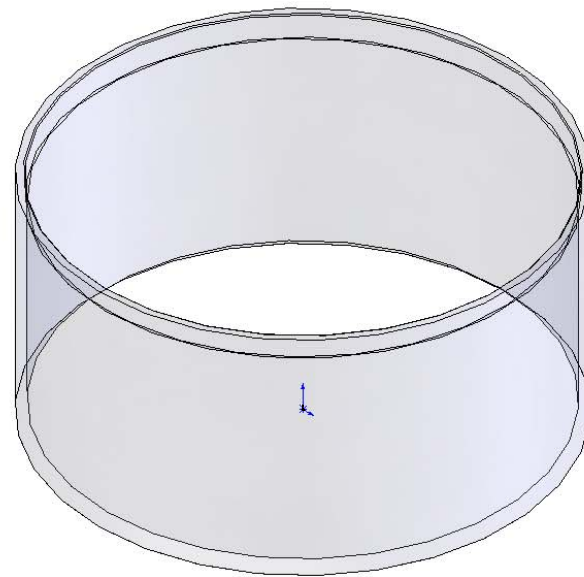

DETAIL B
SCALE 2 : 1

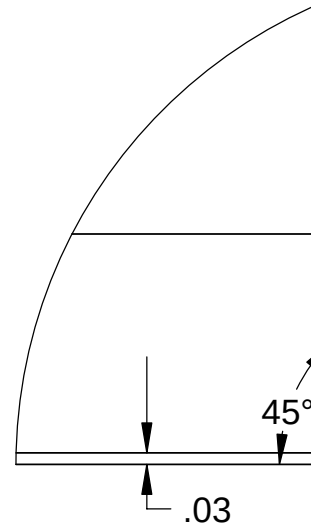

DETAIL C
SCALE 2 : 1

Quantity	Material	
2	Cast Acrylic 1/4" wall, 12" dia stock	

BILL OF MATERIALS					
Shop / Q.C.		UNLESS OTHERWISE SPECIFIED TOLERANCES ARE:			APPROVALS
Inspector		1 PLACE DIM ±1/16	2 PLACE DIM ±.02	3 PLACE DIM ±.005	DATE
Shop Foreman		1. DIMENSIONS ARE IN INCHES 2. DIMENSION LIMITS HELD AFTER PLATING.			DRAWN B. Hobson 10/16/06
Engineer					ENGINEER B. Hobson 10/16/06
					CHECKED