
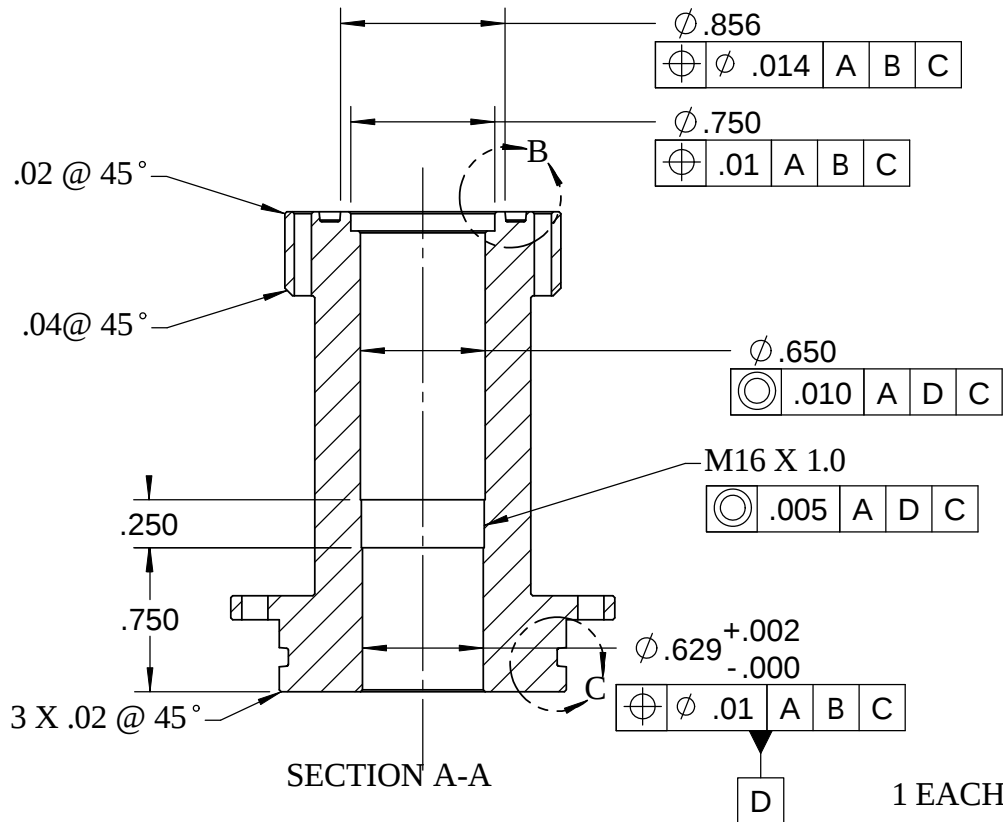
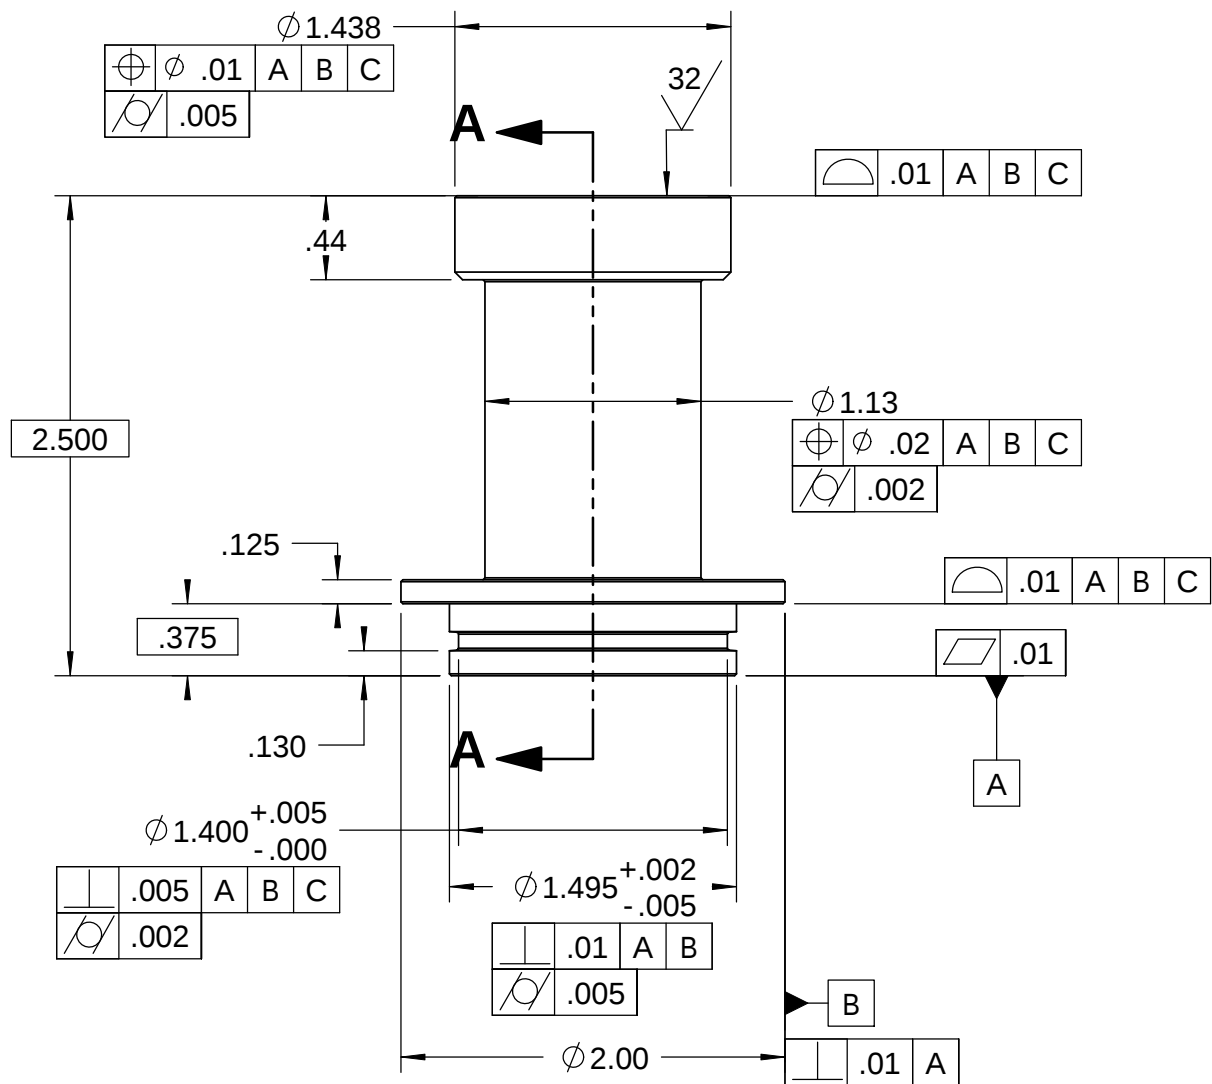
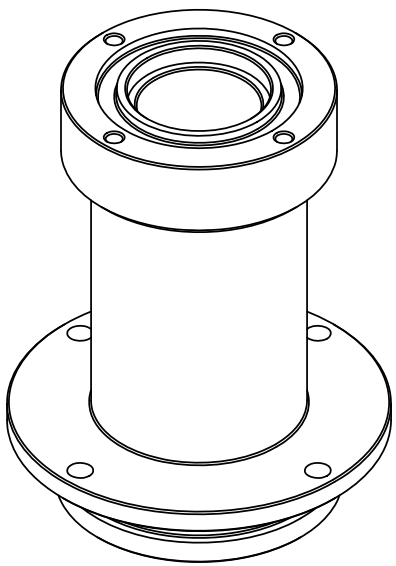
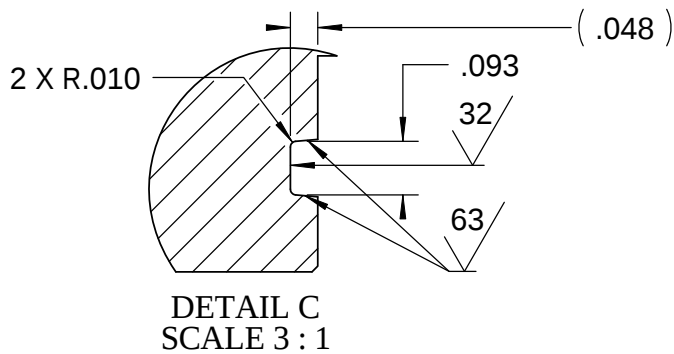
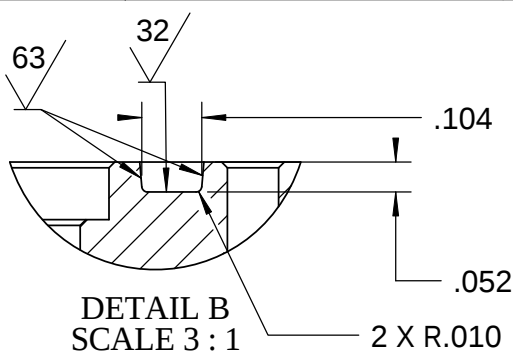


THE INFORMATION CONTAINED IN THIS DRAWING IS THE SOLE PROPERTY OF MBARI ANY REPRODUCTION IN PART OR WHOLE WITHOUT THE WRITTEN PERMISSION OF MBARI IS PROHIBITED.

REVISIONS			
REV.	DESCRIPTION	DATE	APP'D
	INITIAL RELEASE	6/9/03	
A	add internal thread	10/7/04	
B	0.629 dia NEW TOL +.002-.000 was +/- .005	3/21/06	
C	0.750 bore depth was 0.700	9/7/07	

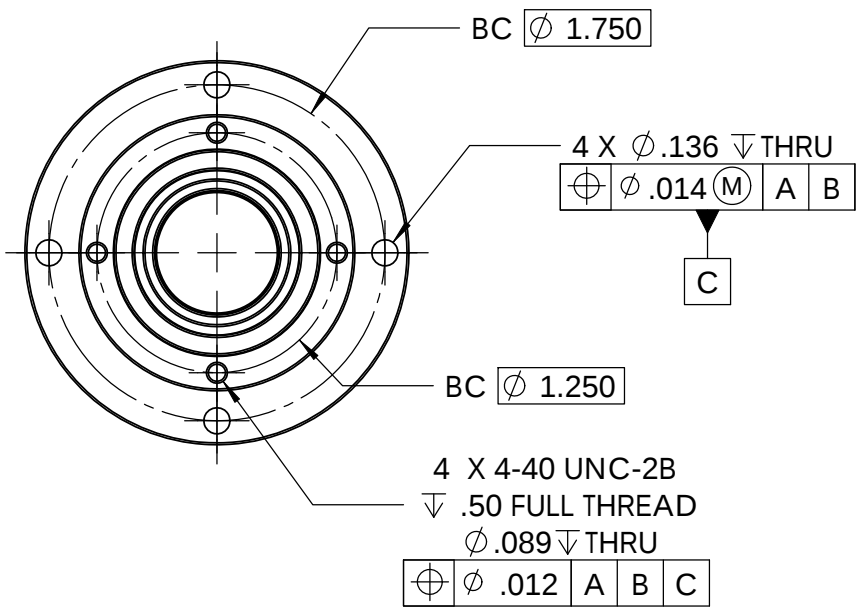

BILL OF MATERIALS									
Shop / Q.C.		UNLESS OTHERWISE SPECIFIED TOLERANCES ARE:				APPROVALS DATE		Monterey Bay Aquarium Research Institute MBARI 7700 Sandholdt RD. Moss Landing, CA 95039 PH: (831) 775-1700 	
Inspector		1 PLACE DIM ±1/16	2 PLACE DIM ±.02	3 PLACE DIM ±.005	ANGLES ±1°	DRAWN	C OKUDA 6/9/03		
Shop Foreman		1. DIMENSIONS ARE IN INCHES 2. DIMENSION LIMITS HELD AFTER PLATING. 3. REMOVE BURRS AND SHARP EDGES .015 MAX. 4. MACHINED FILLET RADII .0150-.030. 5. MACHINED DIAMETERS ON A COMMON CENTERLINE CONCENTRIC WITHIN .005 6. PERPENDICULARITY & PARALLELISM OF MACHINED SURFACES .002 PER INCH. MAX .012 INCHES FOR SINGLE SURFACE.				ENGINEER	C OKUDA 6/9/03		
Engineer						CHECKED			
						PROJECT NO.	900502		
NEXT ASSY Description	NEXT ASSY Number					PROJECT	Benthic Rover	MRS AANDERAA ADAPTER	
Application		DO NOT SCALE DRAWING				WEIGHT		SIZE B DWG. NO. 1001998DWG SCALE 1:1	REV. C CAD FILE: MECH ENG ON TORNADO SHEET 1 OF 1