

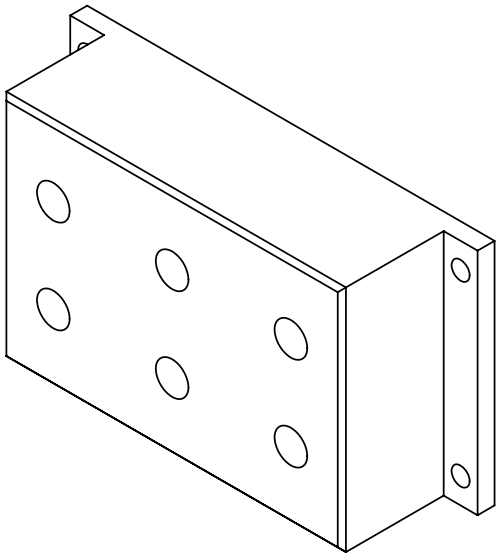


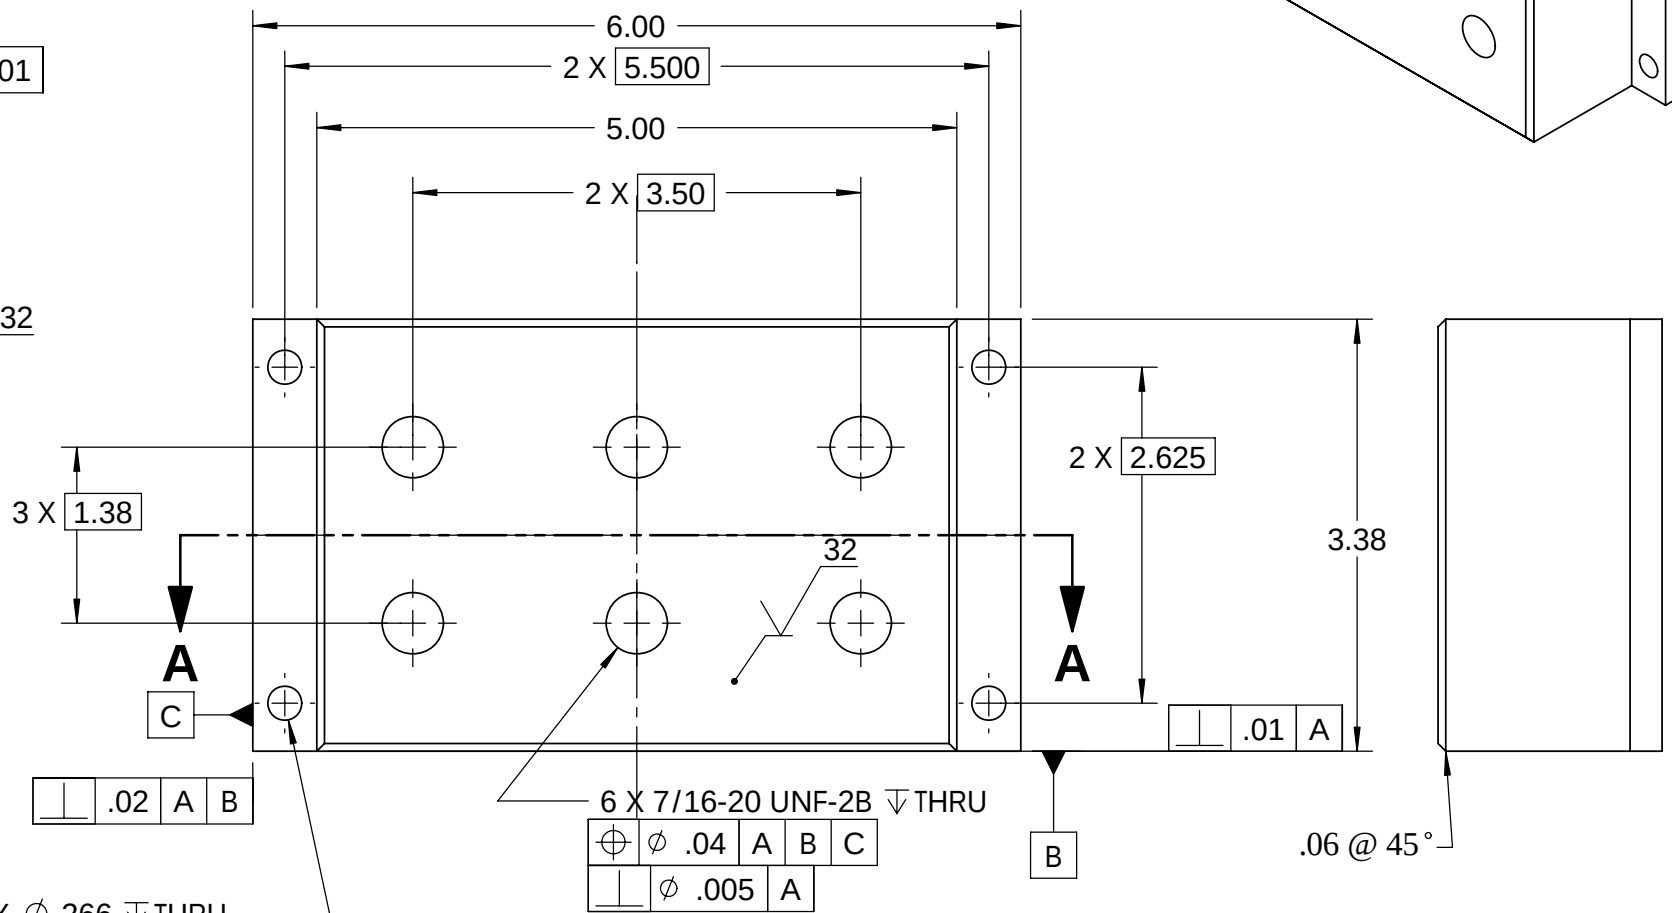

SECTION A-A
SCALE 1 : 1.5

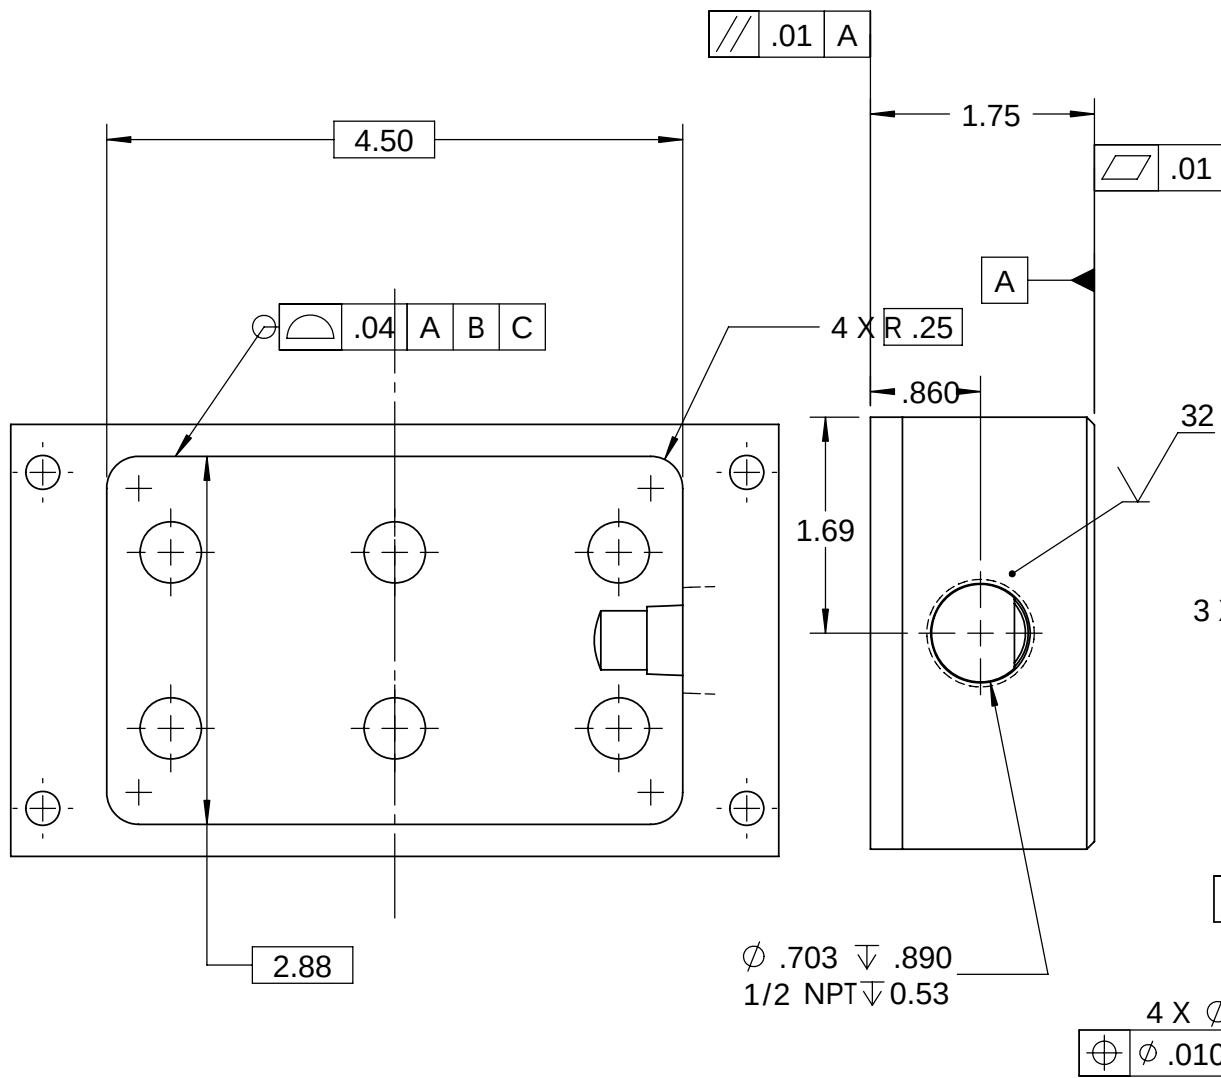

3 EACH ABS, WHITE OR NATURAL

BILL OF MATERIALS									
Shop / Q.C.		UNLESS OTHERWISE SPECIFIED TOLERANCES ARE:				APPROVALS DATE		Monterey Bay Aquarium Research Institute MBARI 7700 Sandholdt RD. Moss Landing, CA 95039 PH: (831) 775-1700 	
Inspector		1 PLACE DIM ±1/16	2 PLACE DIM ±.02	3 PLACE DIM ±.005	ANGLES ±1°	DRAWN Hobson/OKUDA	10/05/06		
Shop Foreman		1. DIMENSIONS ARE IN INCHES 2. DIMENSION LIMITS HELD AFTER PLATING. 3. REMOVE BURRS AND SHARP EDGES .015 MAX. 4. MACHINED FILLET RADI .0150-.030. 5. MACHINED DIAMETERS ON A COMMON CENTERLINE CONCENTRIC WITHIN .005 6. PERPENDICULARITY & PARALLELISM OF MACHINED SURFACES .002 PER INCH. MAX. .012 INCHES FOR SINGLE SURFACE.				ENGINEER C OKUDA	10/15/04		
Engineer						CHECKED			
						PROJECT NO. 900502			
NEXT ASSY Description	NEXT ASSY Number					PROJECT Benthic Rover	Rover 6-Port Junction Box SIZE B DWG. NO. 1003288 REV.		
Application	DO NOT SCALE DRAWING					WEIGHT	SCALE 1:1 CAD FILE:		SHEET 1 OF 1