


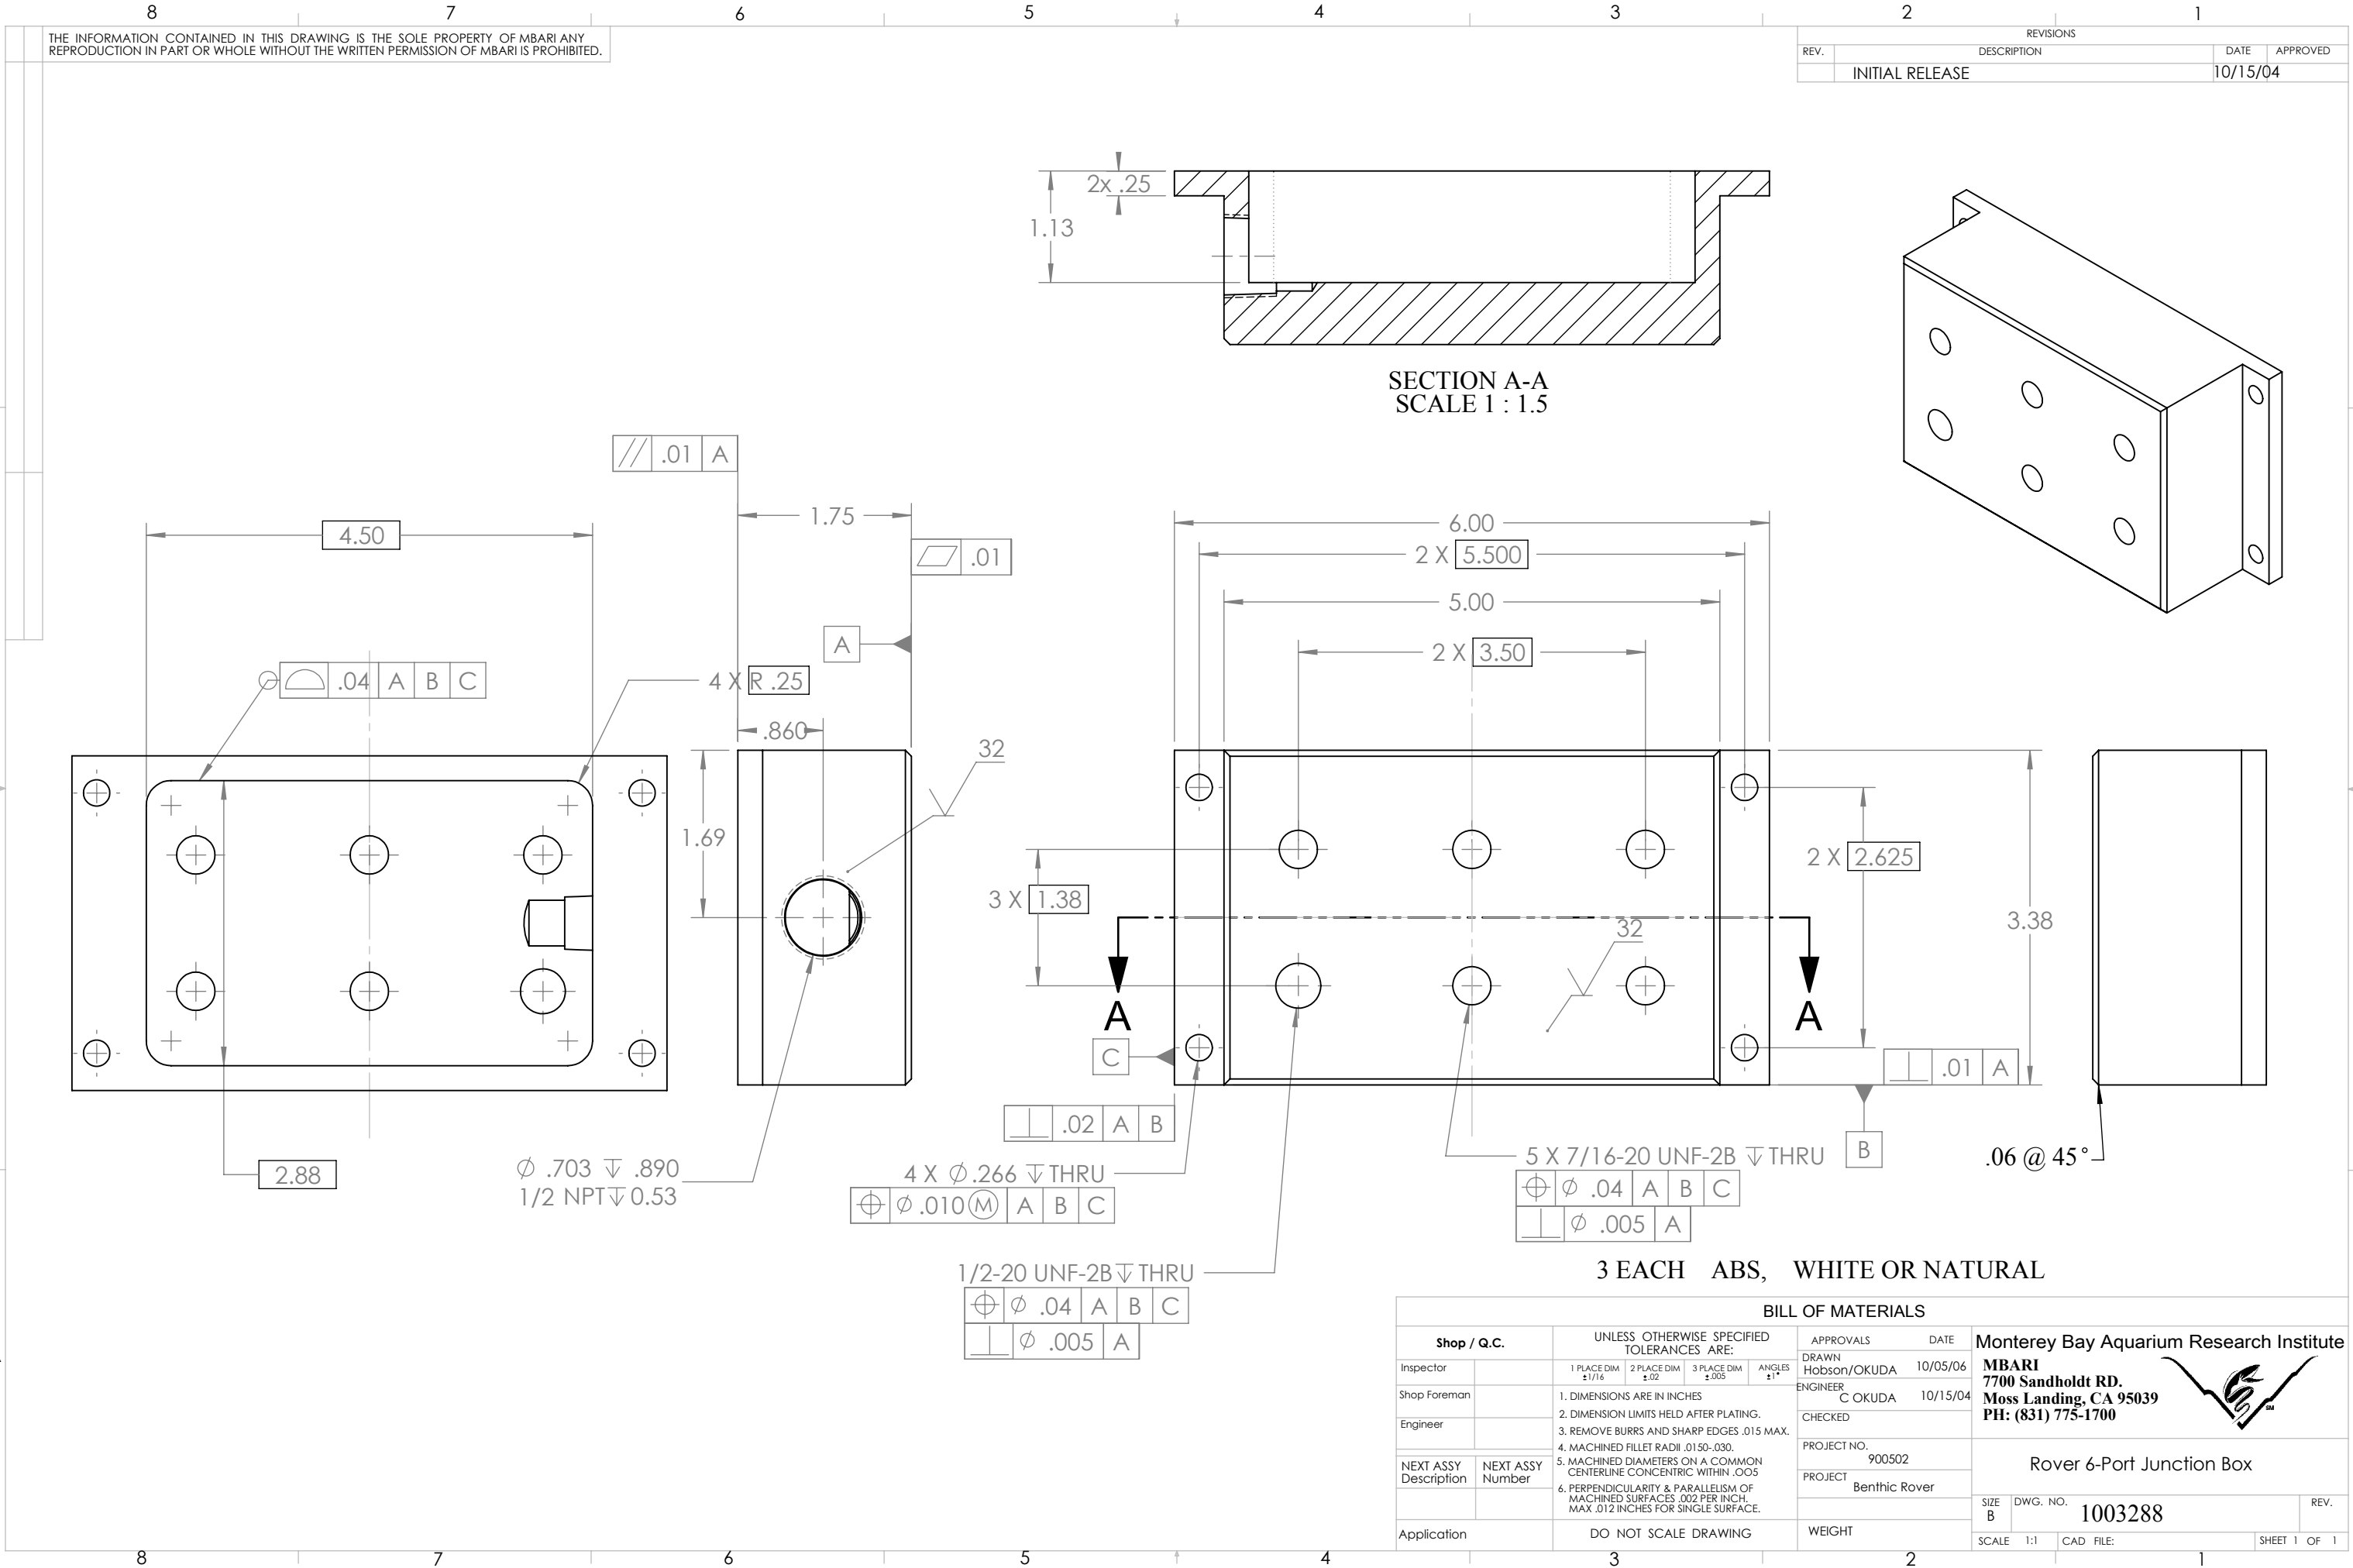

THE INFORMATION CONTAINED IN THIS DRAWING IS THE SOLE PROPERTY OF MBARI. ANY REPRODUCTION IN PART OR WHOLE WITHOUT THE WRITTEN PERMISSION OF MBARI IS PROHIBITED.

REVISIONS			
REV.	DESCRIPTION	DATE	APPROVED
	INITIAL RELEASE	10/15/04	

SECTION A-A
SCALE 1 : 1.5

3 EACH ABS, WHITE OR NATURAL

BILL OF MATERIALS			
Shop / Q.C.		APPROVALS	DATE
Inspector		DRAWN Hobson/OKUDA	10/05/06
Shop Foreman		ENGINEER C. OKUDA	10/15/04
Engineer		CHECKED	
NEXT ASSY Description	NEXT ASSY Number	PROJECT NO. 900502	Rover 6-Port Junction Box
		PROJECT Benthic Rover	
Application		WEIGHT	
DO NOT SCALE DRAWING		SCALE 1:1	CAD FILE:
		SIZE B	DWG. NO. 1003288
		REVISIONS	REV.
		10/15/04	

Monterey Bay Aquarium Research Institute
MBARI
7700 Sandholdt RD.
Moss Landing, CA 95039
PH: (831) 775-1700

