

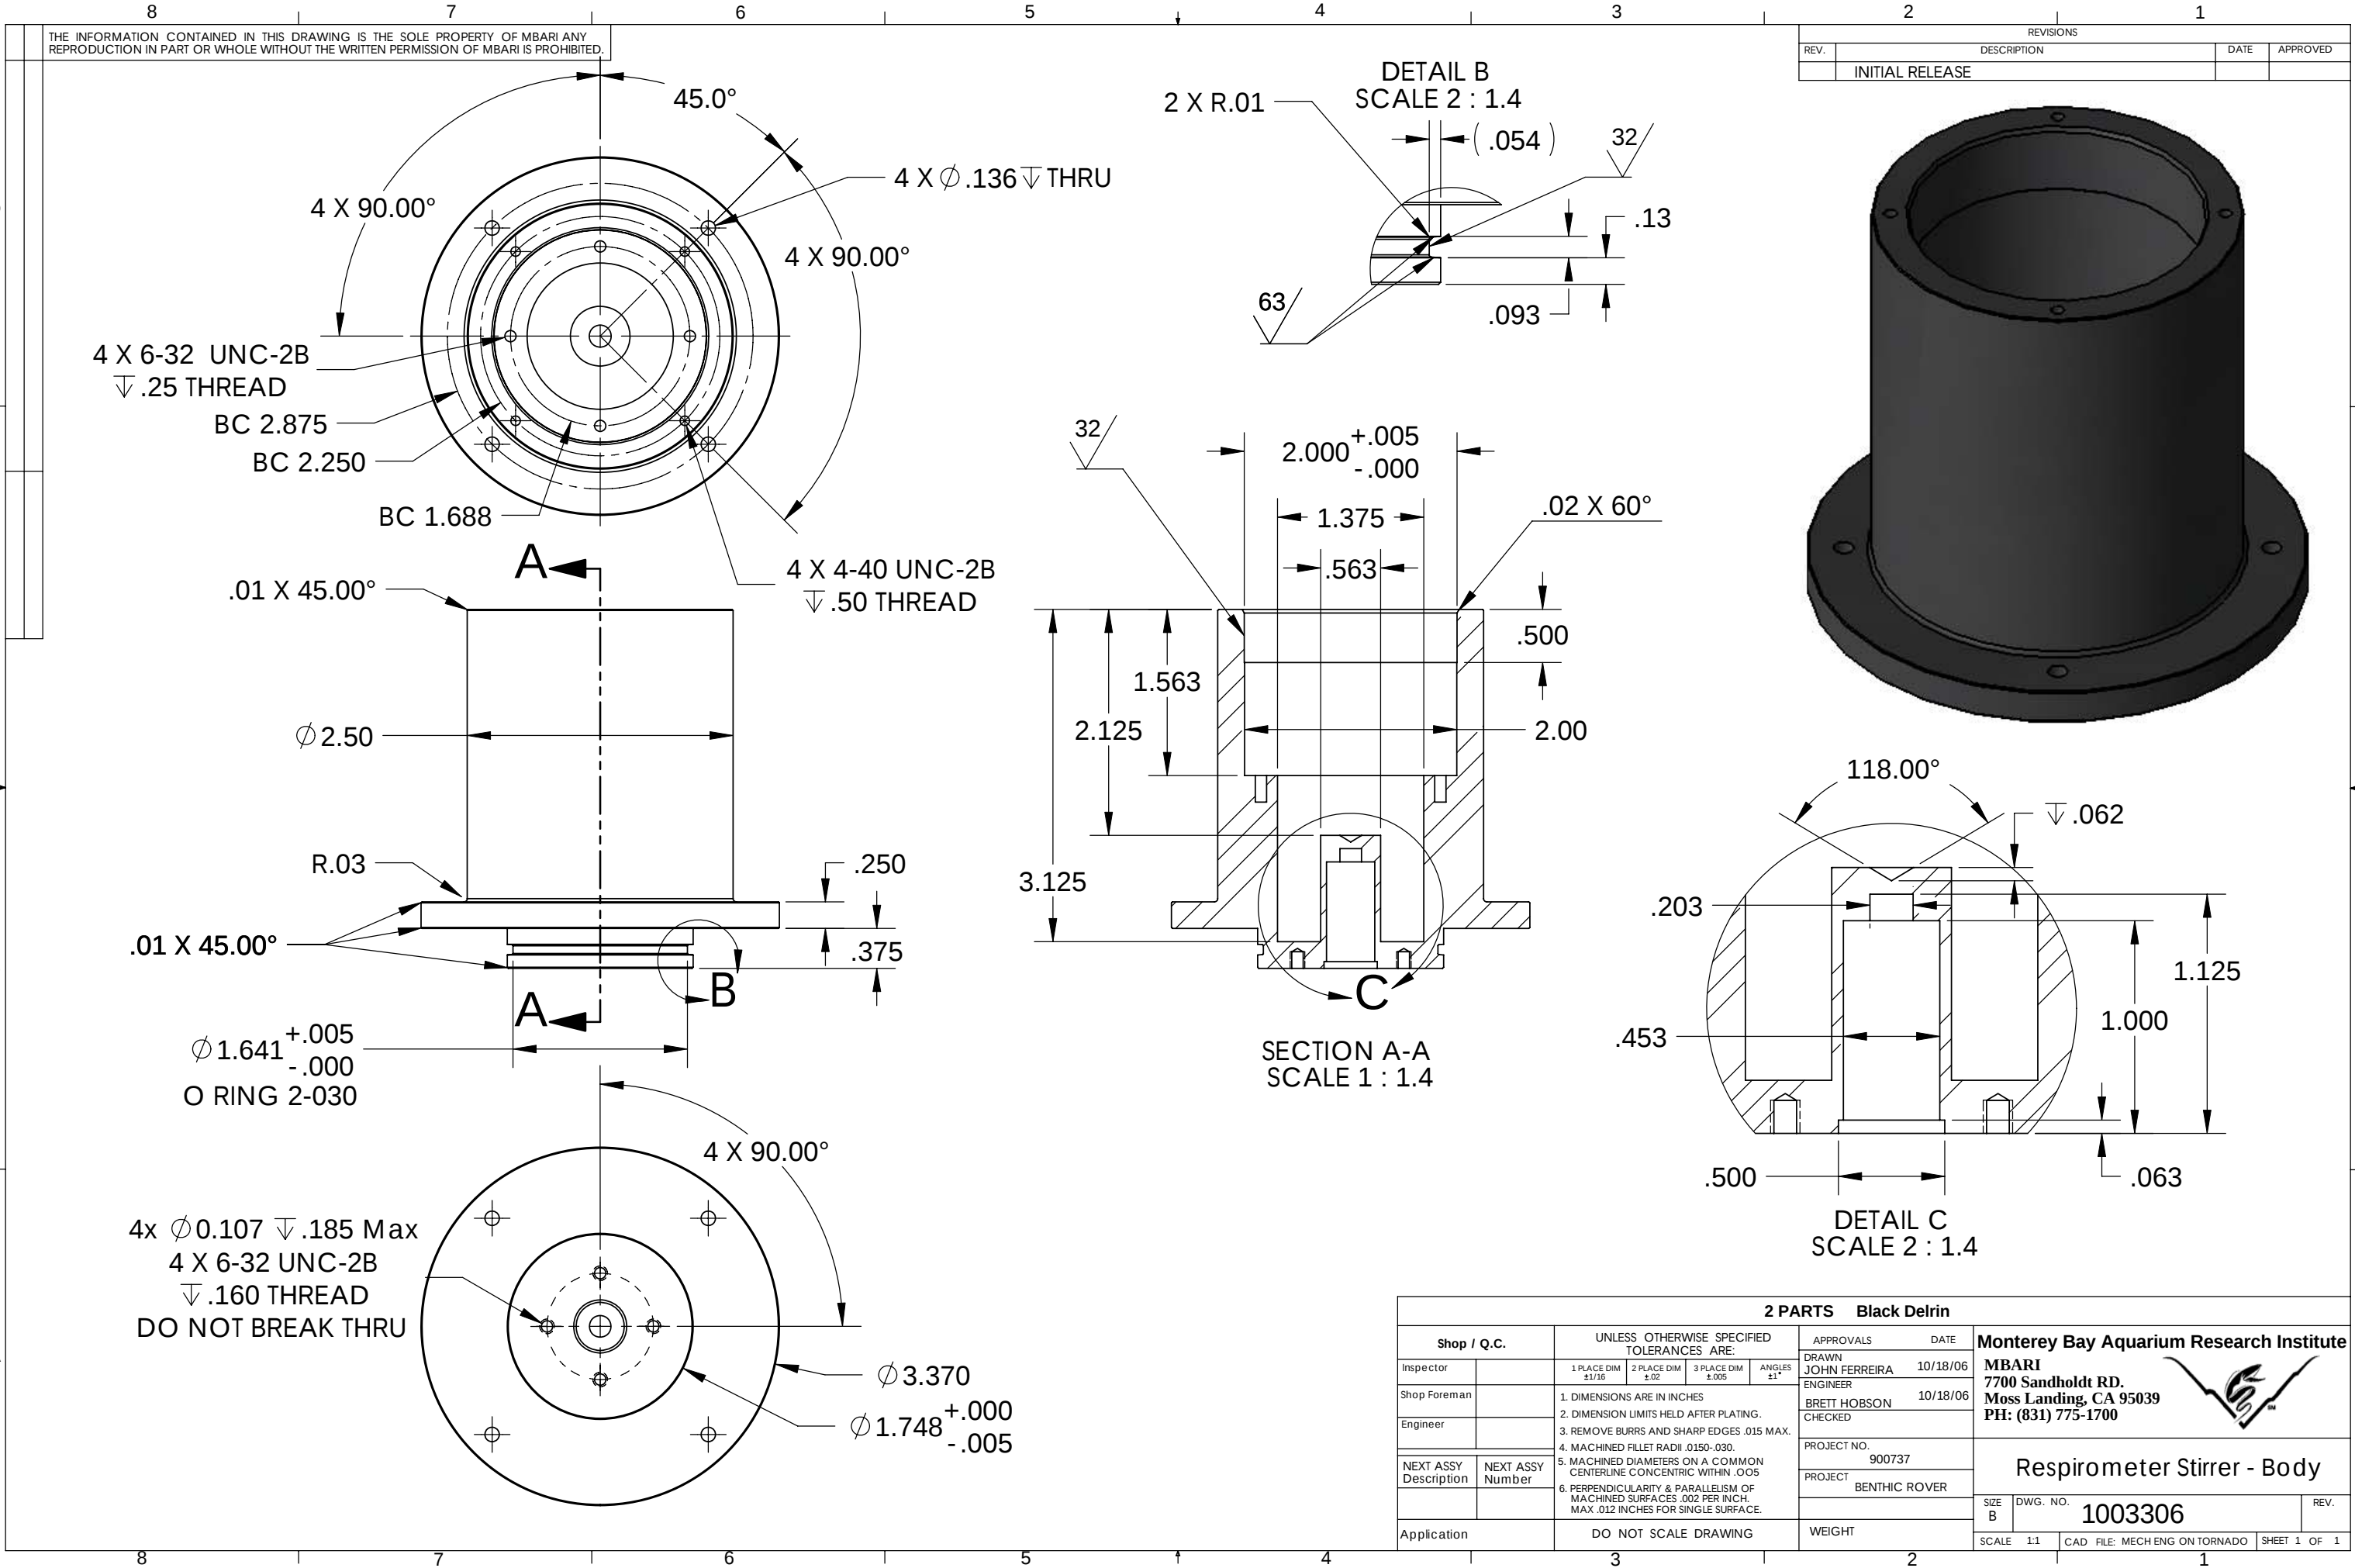
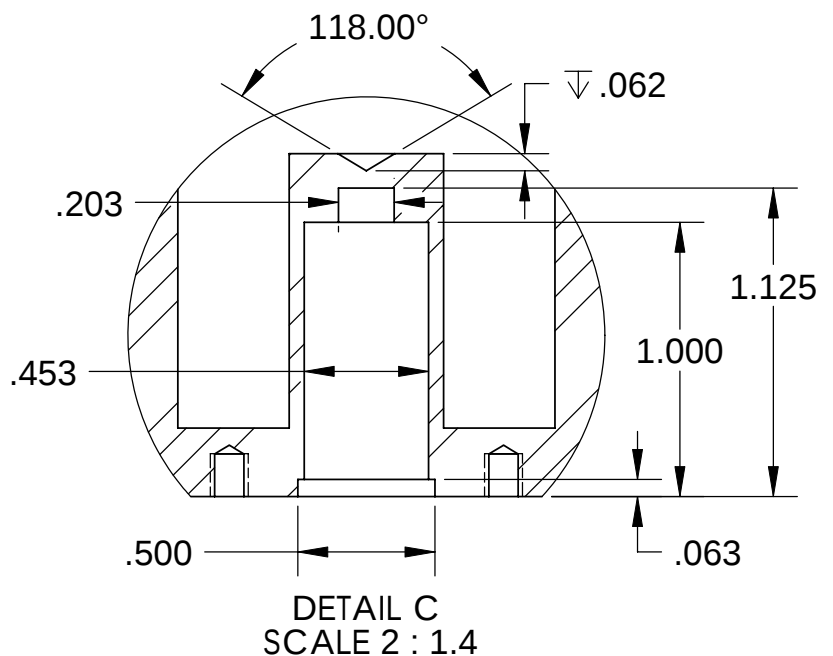
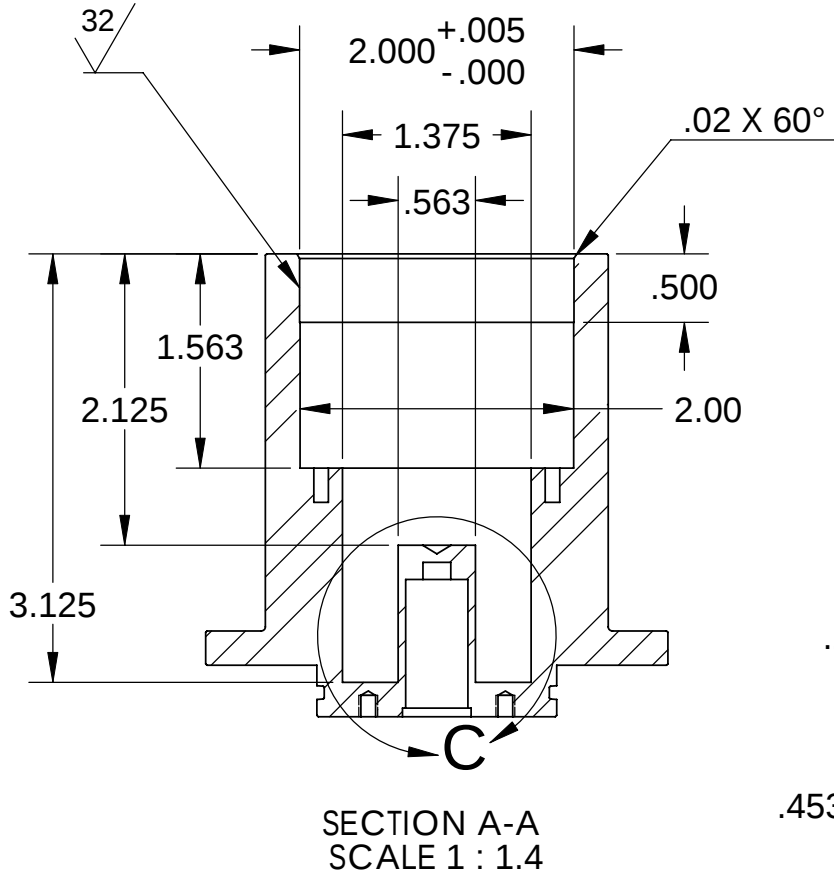


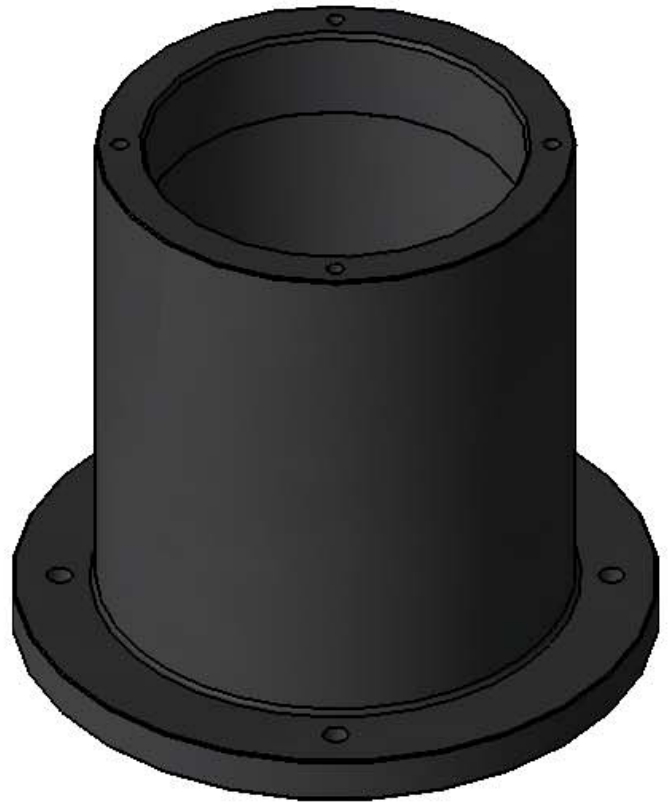

THE INFORMATION CONTAINED IN THIS DRAWING IS THE SOLE PROPERTY OF MBARI ANY REPRODUCTION IN PART OR WHOLE WITHOUT THE WRITTEN PERMISSION OF MBARI IS PROHIBITED.

REVISIONS			
REV.	DESCRIPTION	DATE	APPROVED
	INITIAL RELEASE		

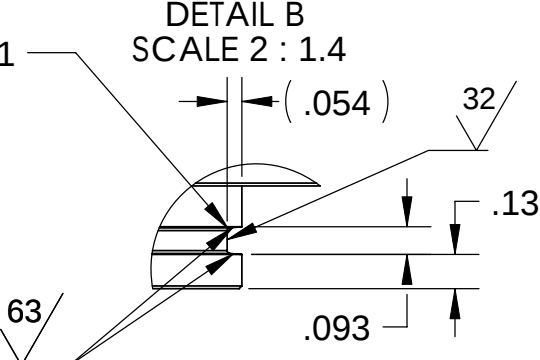

2 PARTS Black Delrin			
Shop / Q.C.		UNLESS OTHERWISE SPECIFIED TOLERANCES ARE:	
Inspector		1 PLACE DIM ±1/16	2 PLACE DIM ±.02
Shop Foreman		3 PLACE DIM ±.005	ANGLES ±1°
Engineer		1. DIMENSIONS ARE IN INCHES 2. DIMENSION LIMITS HELD AFTER PLATING. 3. REMOVE BURRS AND SHARP EDGES .015 MAX. 4. MACHINED FILLET RADII .0150-.030. 5. MACHINED DIAMETERS ON A COMMON CENTERLINE CONCENTRIC WITHIN .005 6. PERPENDICULARITY & PARALLELISM OF MACHINED SURFACES .002 PER INCH. MAX .012 INCHES FOR SINGLE SURFACE.	
NEXT ASSY Description	NEXT ASSY Number	APPROVALS DATE	
		DRAWN JOHN FERREIRA 10/18/06 ENGINEER BRETT HOBSON 10/18/06 CHECKED	
		PROJECT NO. 900737	
		PROJECT BENTHIC ROVER	
		WEIGHT	
Application		DO NOT SCALE DRAWING	
		Monterey Bay Aquarium Research Institute MBARI 7700 Sandholdt RD. Moss Landing, CA 95039 PH: (831) 775-1700	
		Respirometer Stirrer - Body	
		SIZE B	DWG. NO. 1003306
		SCALE 1:1	REV.
		CAD FILE: MECH ENG ON TORNADO	SHEET 1 OF 1