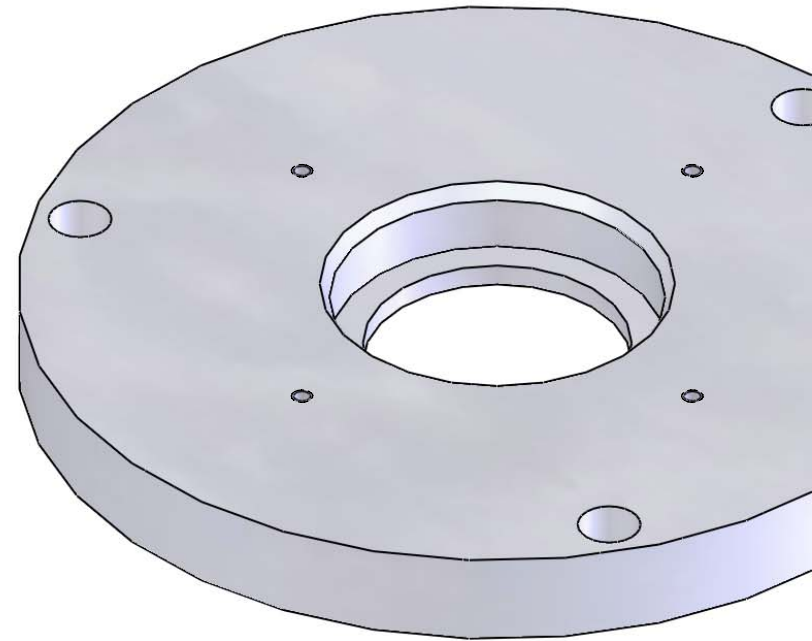
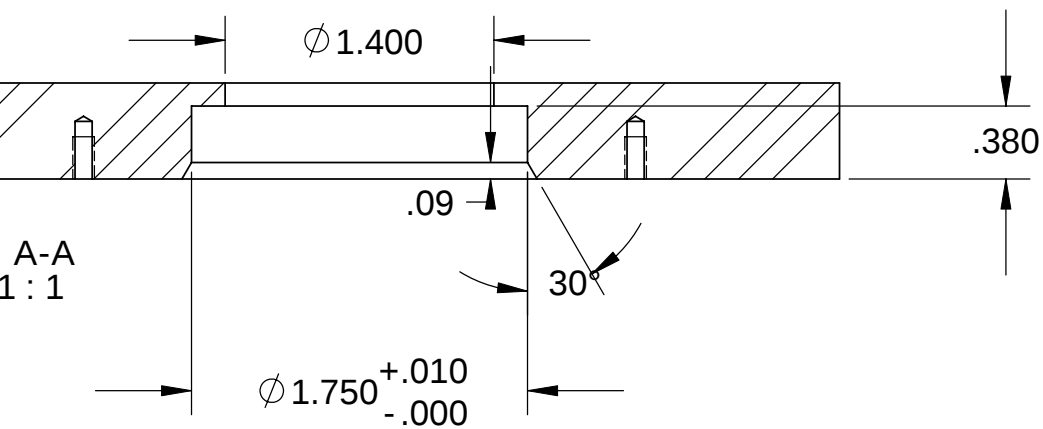
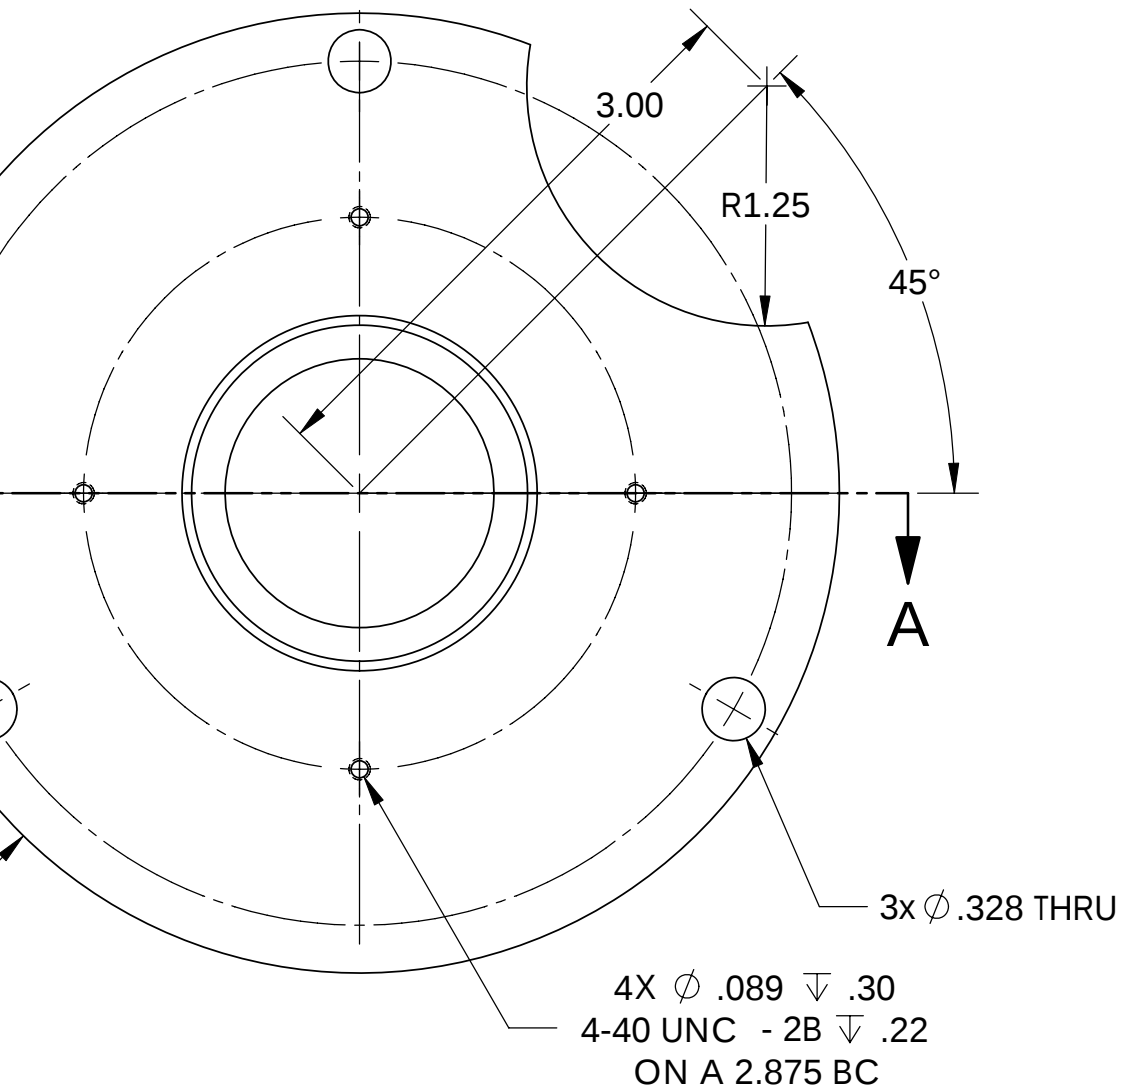


| 4 Parts      |  |                                                                        |                     |                      |               | PVC       |           |         |                   |
|--------------|--|------------------------------------------------------------------------|---------------------|----------------------|---------------|-----------|-----------|---------|-------------------|
| Shop / Q.C.  |  | UNLESS OTHERWISE SPECIFIED TOLERANCES ARE:                             |                     |                      |               | APPROVALS |           | DATE    | Mo<br>7<br>M<br>P |
| Inspector    |  | 1 PLACE DIM<br>±1/16                                                   | 2 PLACE DIM<br>±.02 | 3 PLACE DIM<br>±.005 | ANGLES<br>±1° | DRAWN     | B. Hobson | 4/13/07 |                   |
| Shop Foreman |  | 1. DIMENSIONS ARE IN INCHES<br>2. DIMENSION LIMITS HELD AFTER PLATING. |                     |                      |               | ENGINEER  | B. Hobson | 4/13/07 |                   |
| Engineer     |  |                                                                        |                     |                      |               | CHECKED   |           |         |                   |