

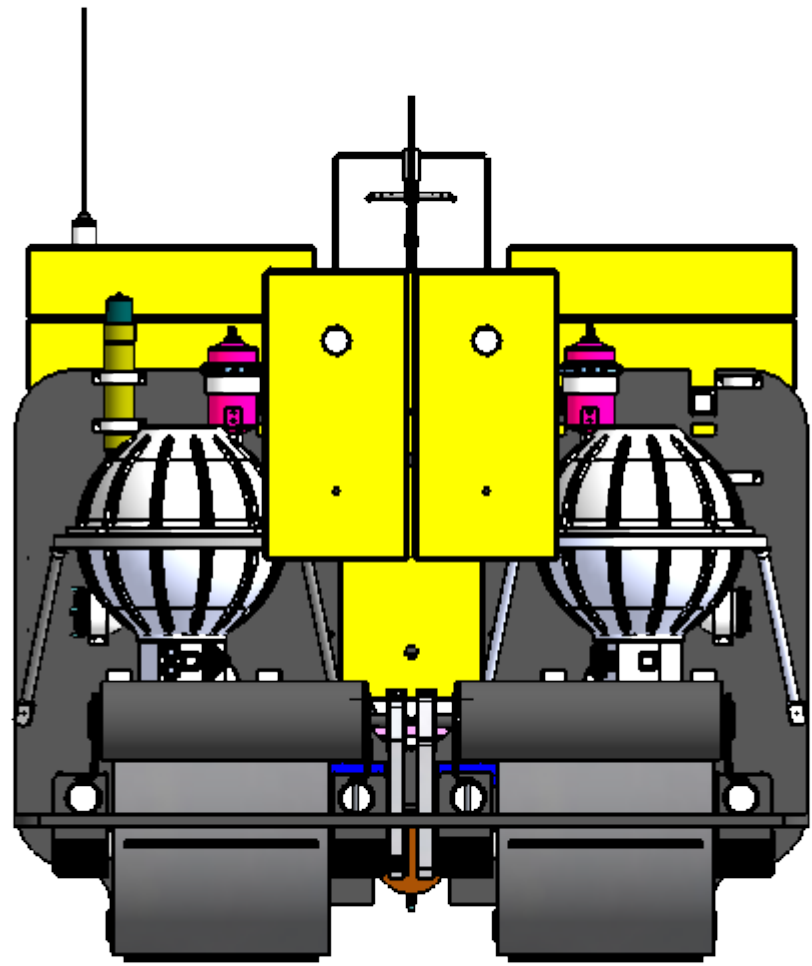
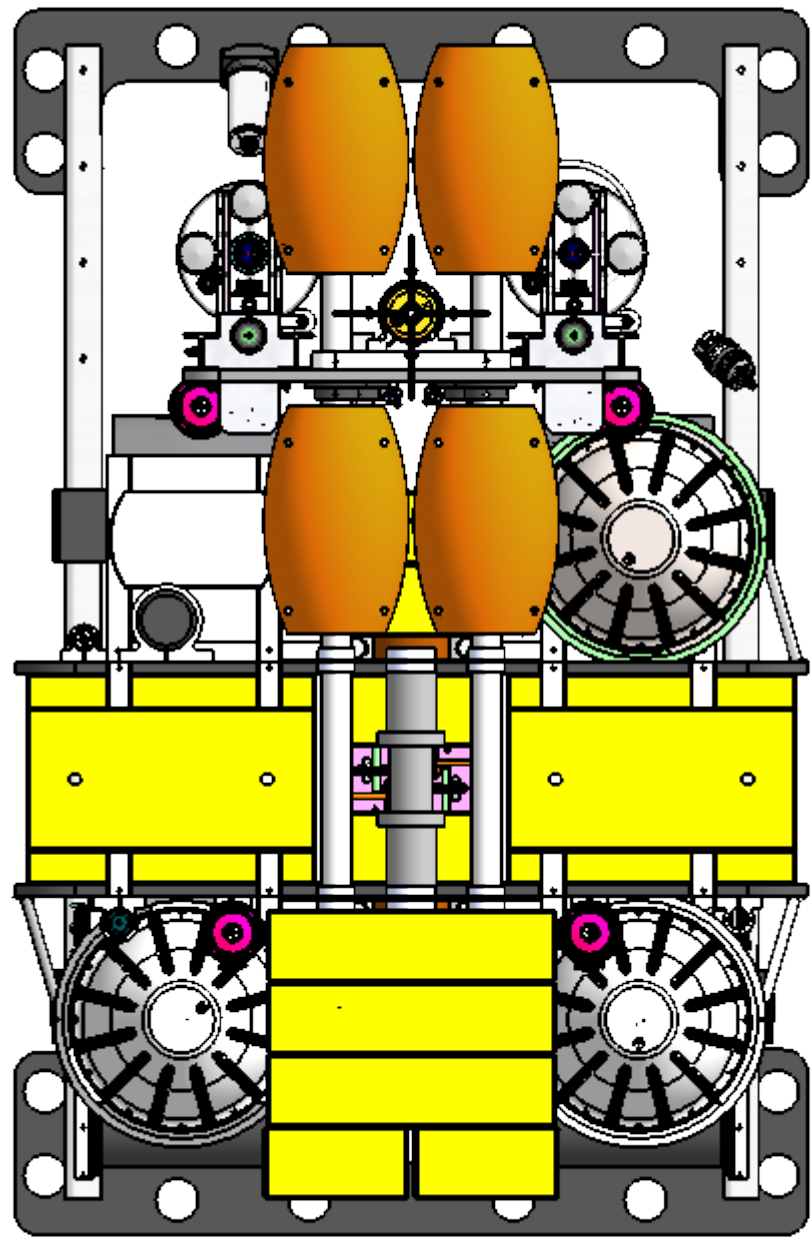


8		7	
THE INFORMATION CONTAINED IN THIS DRAWING IS THE SOLE PROPERTY OF MBARI. ANY REPRODUCTION IN PART OR WHOLE WITHOUT THE WRITTEN PERMISSION OF MBARI IS PROHIBITED.			
ITEM NO.	PART NUMBER	DESCRIPTION	QTY.
1	OUTER-INNER PIPES&DRIVETRAIN		1
2	PRESSURE PADS		1
3	VERTICLE PIPE & PAD		4
4	REAR BUMPER FULL WIDTH		2
5	SIDE PLATES		1
6	MirrorSIDE PLATES		1
7	FLOTATION UNITS		2
8	FORE AND AFT LIFTING PLTS		1
9	LIFT ATTATCH POINT		1
10	SUPPORT PIPE COLLARS		4
11	TRACK ROCK GUARDS		4
12	CUBIC FOOT SYNTACTIC FOAM		15
13	FORE-AFT STRUCTURAL PLATES MOD3		2
14	RELEASE BLOCKS,LEVERS AND PINS MOD1		1
15	Rack assembly		1
16	Drive belt		2
17	MOTOR GEARBOX IN HOUSING MOD2		2
18	DRIVE PULLEY		2
19	DRIVE PULLEY MOTOR MNT		2
20	HomerPro	HomerPro	1
21	Batt_Compensator	Hyd. Compensator Assembly	2
22	2 INCH SQ TUBING short		4
23	2 INCH SQ TUBING		4
24	20 pound lead brick		2
25	E_sphere_Rover_Rev.F_Assem		1
26	240D battery housing		2
27	CUBIC FOOT SYNTACTIC FOAM w 2 holes		3
28	CUBIC FOOT SYNTACTIC FOAM w 2 holes		2
29	rover comp clamp		2
30	1003184 pinger beacon oclamp		2
31	Novatech RF assmbly		2
32	1003183 radio beacon oclamp		4
33	BOTTOM BRS PLATE COLLER		2
34	TOP BRS PLATE COLLER		2
35	1003182 modem oclamp		2
36	benthos acoustic modem		1
37	1003180 amp housing oclamp		2
38	EZ housing		2
39	PVC Strap center		2
40	Wire pass thru tube		2
41	sphere base plate		4
42	Fixture ring Assem		3
43	current meter mount assembly		1
44	SKID PLATE		2
45	SSC_Pro silica_assy		1
46	250 lb Drop Weight		1
47	sphere mount pipe		1
48	insite it1000		2
49	DSPL_Sphere_V2	2014 version of DSPL Sphere	1

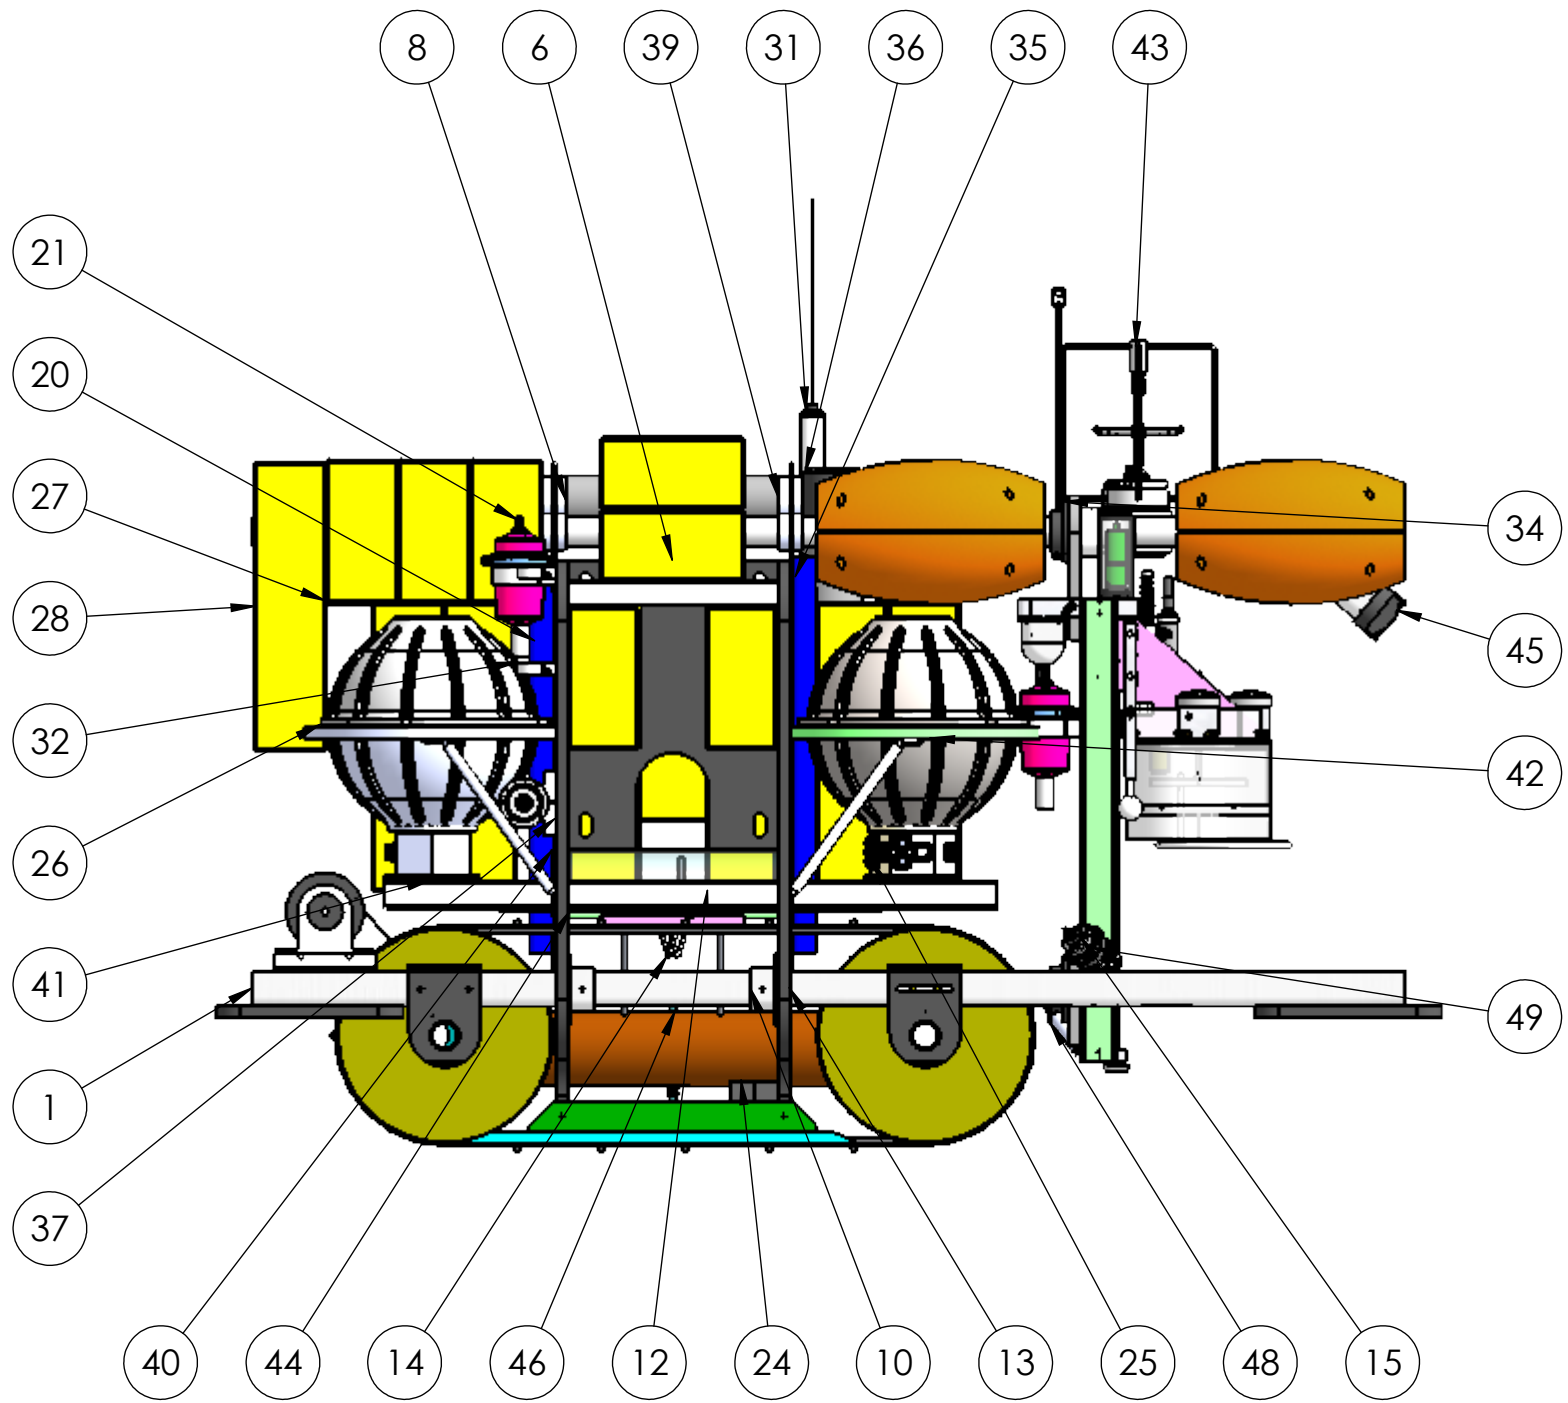

This assembly contains components whose export is restricted by the Export Administration Act of 1979 (Title 50, U.S.C., App. 2401 et seq.), as amended. Violations of these export laws are subject to severe civil and/or criminal penalties.

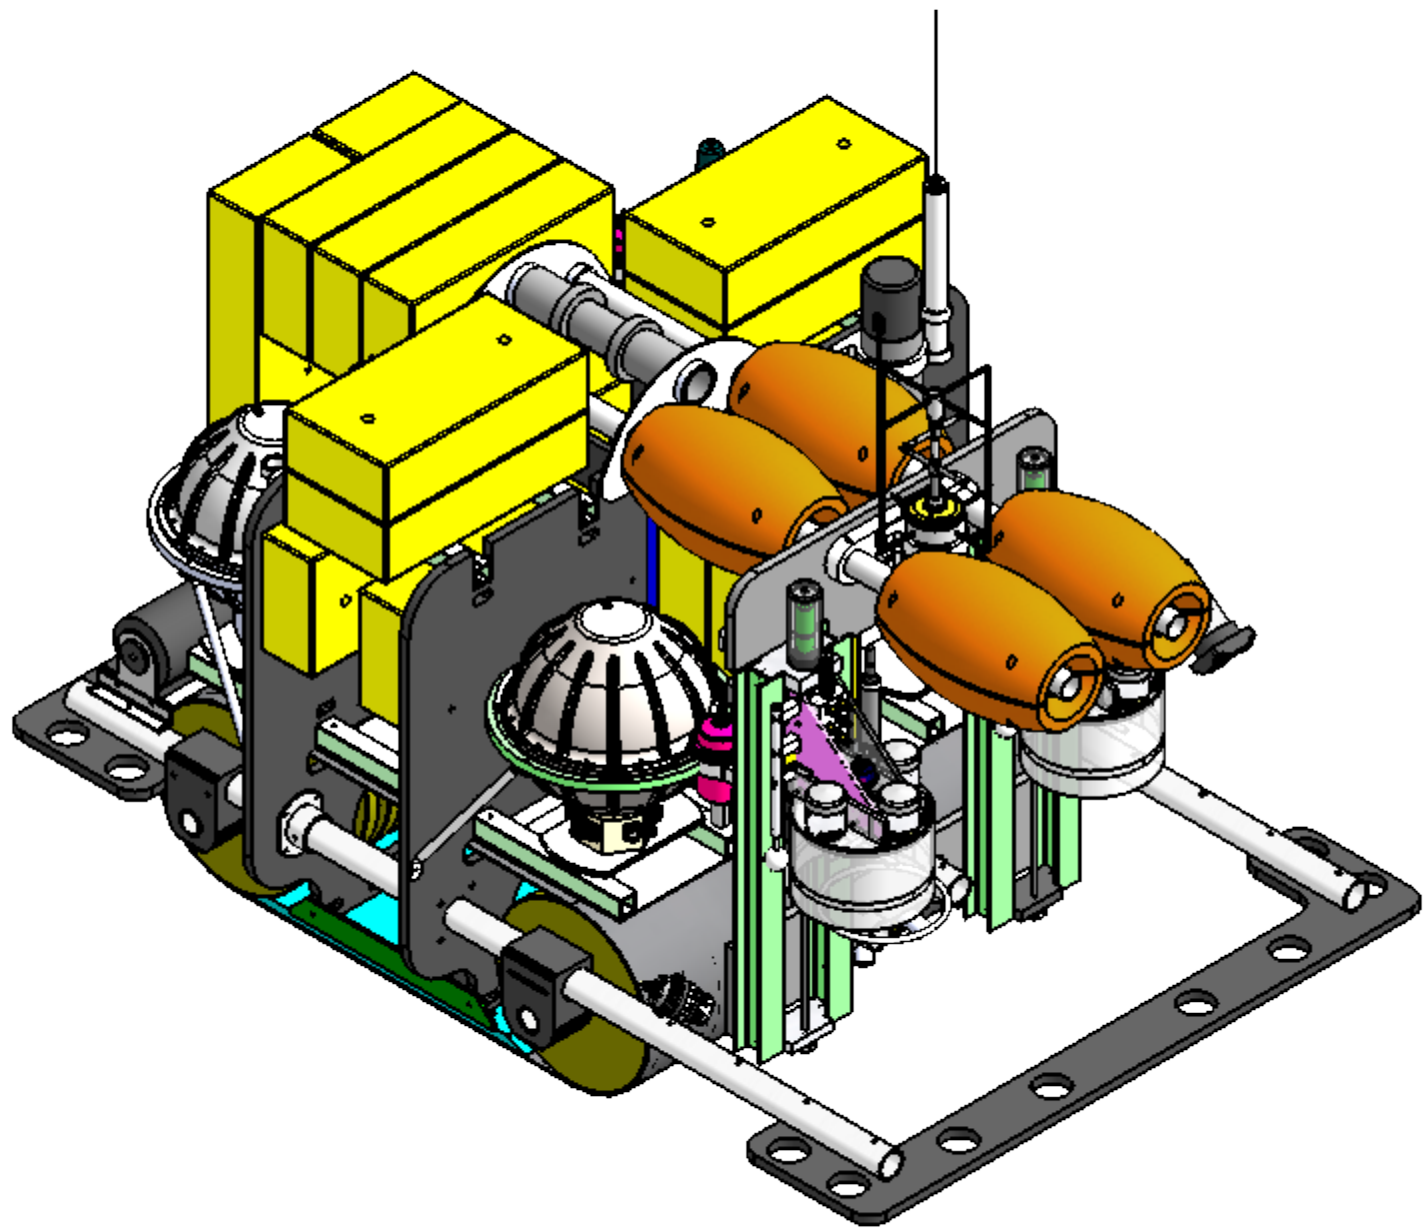

(c) MBARI 2017 MBARI provides the documentation and materials "as is", with no warranty, express or implied, as to title, non-infringement of third party rights, merchantability, or fitness for any particular purpose, or the performance or results which you may obtain from their use. You assume the entire risk associated with use.

This assembly includes 71 Subassemblies and 305 parts

NOTES: (CONT. FROM TITLE BLOCK)

Shop / Q.C.				BILL OF MATERIALS			
Inspector		1. PLACE DIM. 1/16"	2. PLACE DIM. 1/32"	3. PLACE DIM. 1/64"	4. PLACE DIM. 1/128"	APPROVALS	DATE
Shop Foreman		1. DIMENSIONS ARE IN INCHES	2. DIMENSIONS ARE IN INCHES	3. DIMENSIONS ARE IN INCHES	4. DIMENSIONS ARE IN INCHES	DRAWN	DATE
Engineer		3. REMOVE BURRS AND SHARP EDGES .015 MAX.	4. MACHINED SURFACES SHALL BE FINISHED TO A FINISH OF 32 RMS	5. MACHINED SURFACES SHALL BE FINISHED TO A FINISH OF 32 RMS	6. MACHINED SURFACES SHALL BE FINISHED TO A FINISH OF 32 RMS	ENGINEER	DATE
NEXT ASSY Description	NEXT ASSY Number	PROJECT NO. 900502				CHECKED	DATE
APPLICATION		DO NOT SCALE DRAWING				PROJECT	DATE
						SCALE	DATE
						FILE	DATE
						MECH ENG ON TORNA	DATE
						SHEET	DATE
						1 OF 1	DATE