

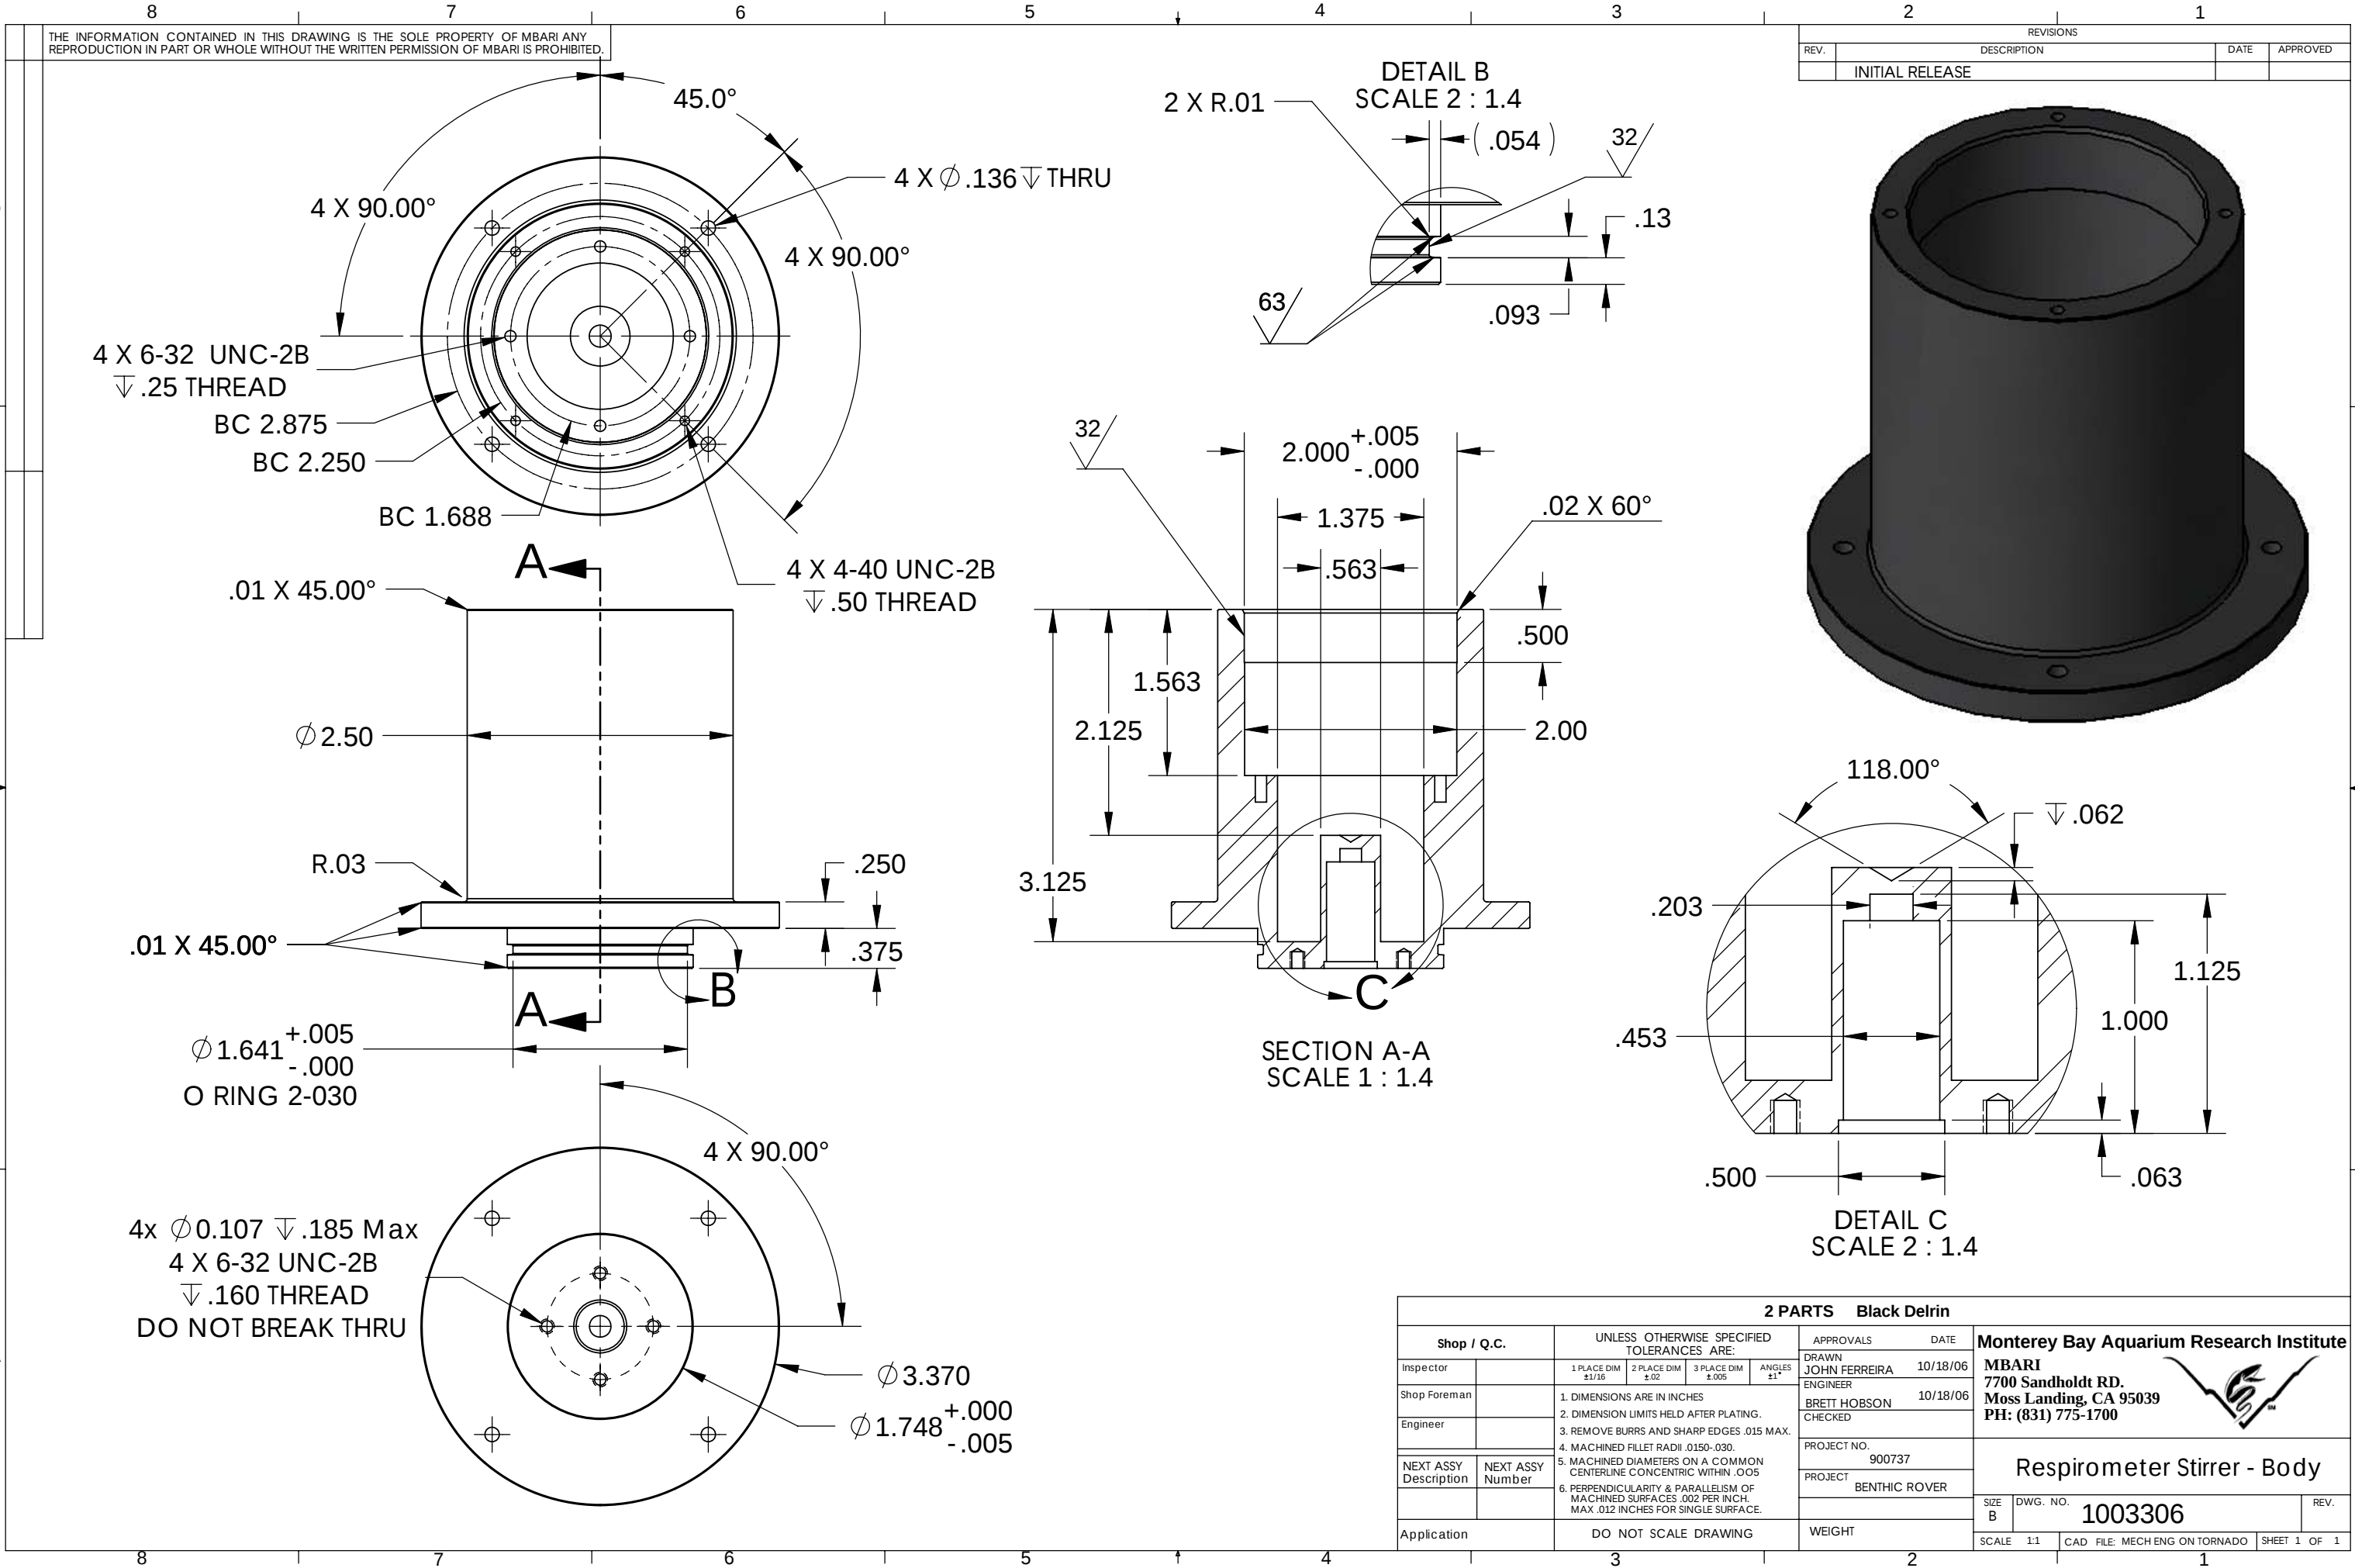
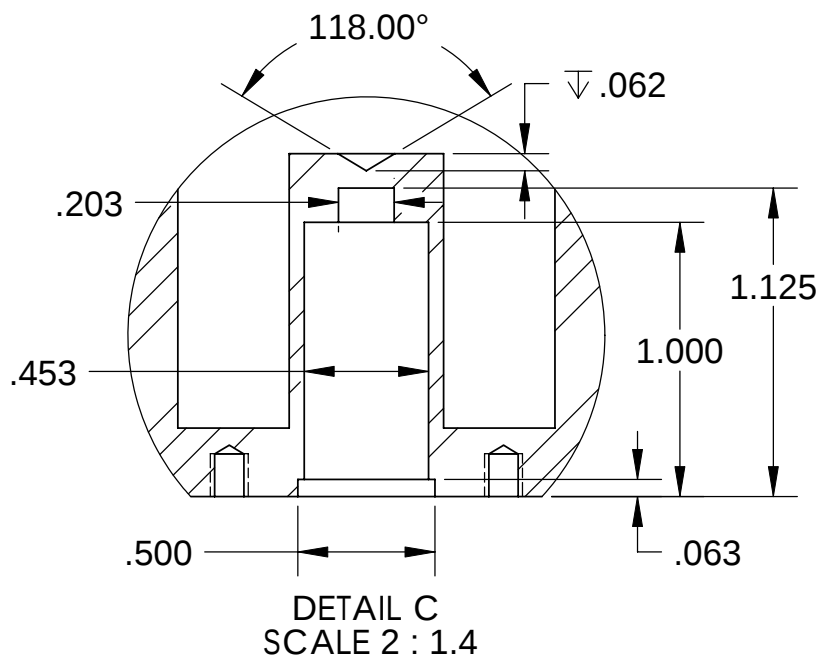
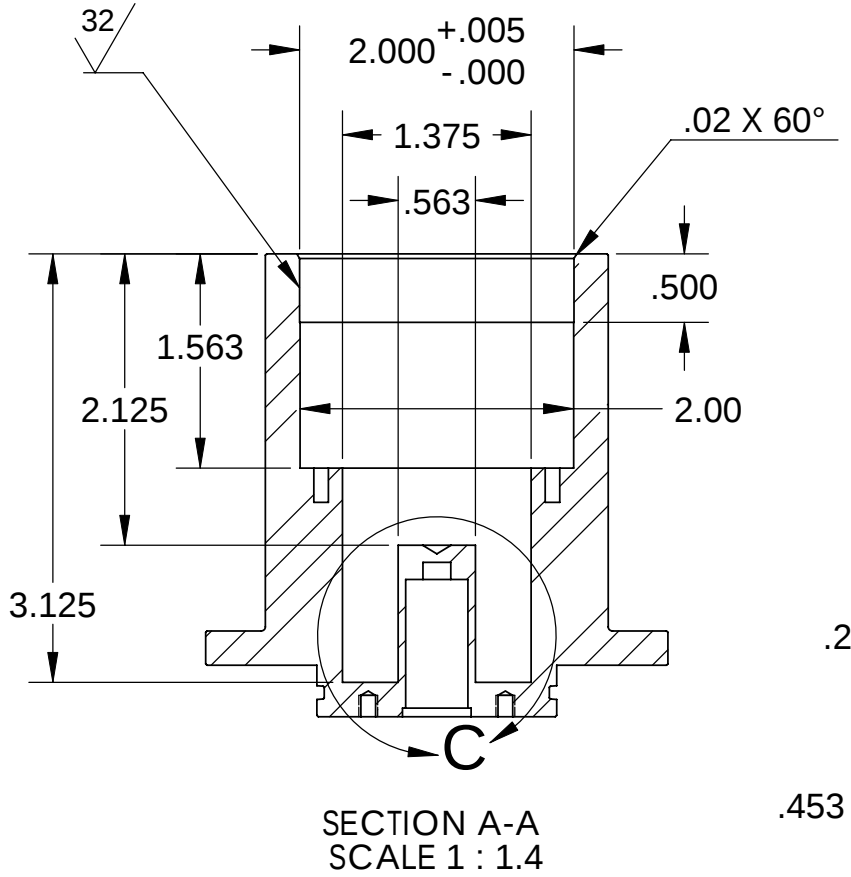


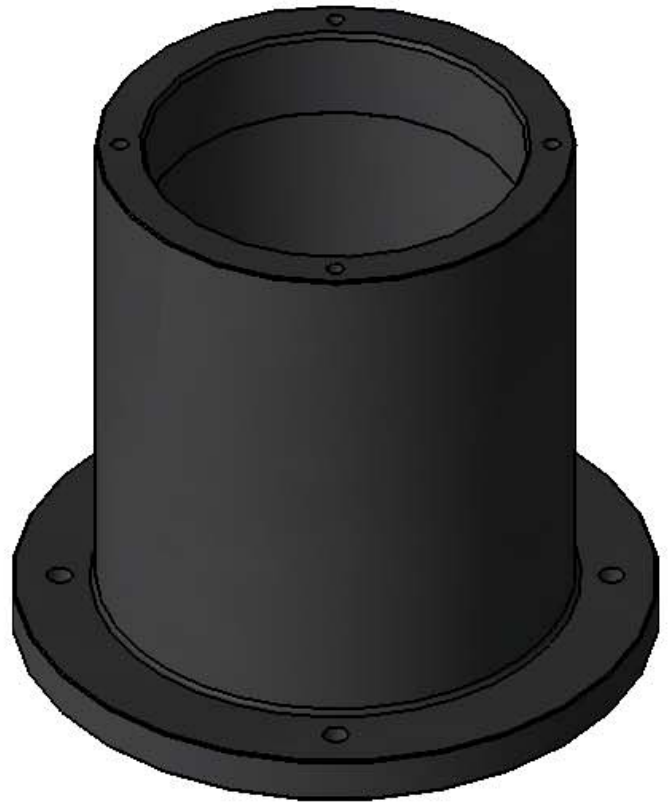

THE INFORMATION CONTAINED IN THIS DRAWING IS THE SOLE PROPERTY OF MBARI ANY REPRODUCTION IN PART OR WHOLE WITHOUT THE WRITTEN PERMISSION OF MBARI IS PROHIBITED.

REVISIONS			
REV.	DESCRIPTION	DATE	APPROVED
1	INITIAL RELEASE		

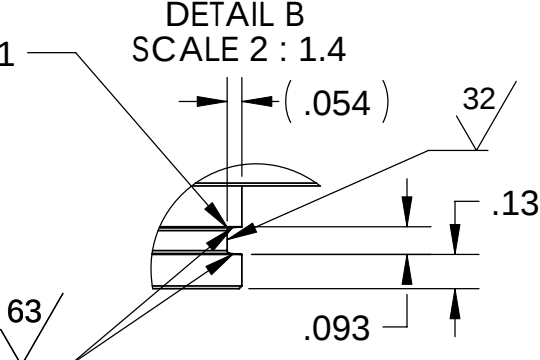

2 PARTS Black Delrin				Monterey Bay Aquarium Research Institute			
Shop / Q.C.		UNLESS OTHERWISE SPECIFIED TOLERANCES ARE:		APPROVALS		DATE	
Inspector		1 PLACE DIM ±1/16	2 PLACE DIM ±.02	3 PLACE DIM ±.005	ANGLES ±1°	DRAWN JOHN FERREIRA ENGINEER	10/18/06
Shop Foreman		1. DIMENSIONS ARE IN INCHES 2. DIMENSION LIMITS HELD AFTER PLATING. 3. REMOVE BURRS AND SHARP EDGES .015 MAX. 4. MACHINED FILLET RADII .0150-.030. 5. MACHINED DIAMETERS ON A COMMON CENTERLINE CONCENTRIC WITHIN .005 6. PERPENDICULARITY & PARALLELISM OF MACHINED SURFACES .002 PER INCH. MAX .012 INCHES FOR SINGLE SURFACE.				CHECKED BRETT HOBSON ENGINEER	10/18/06
Engineer						PROJECT NO. 900737	
NEXT ASSY Description	NEXT ASSY Number					PROJECT BENTHIC ROVER	
Application		DO NOT SCALE DRAWING		WEIGHT		SIZE B	
						DWG. NO. 1003306	
						REV.	
						SCALE 1:1	
						CAD FILE: MECH ENG ON TORNADO	
						SHEET 1 OF 1	

Respirometer Stirrer - Body

MBARI
7700 Sandholdt RD.
Moss Landing, CA 95039
PH: (831) 775-1700

Respirometer Stirrer - Body