
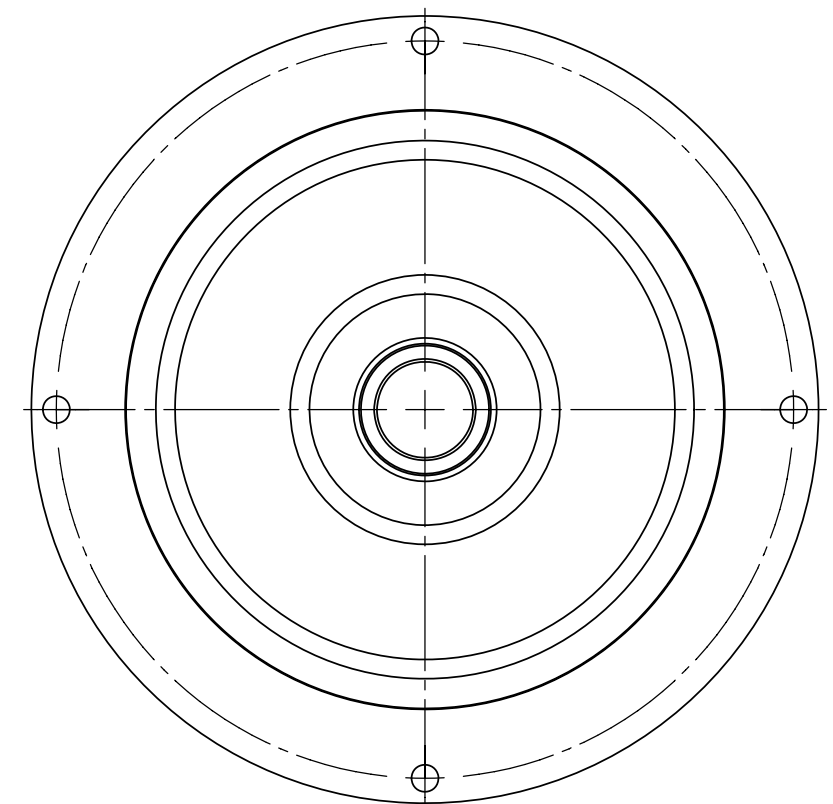
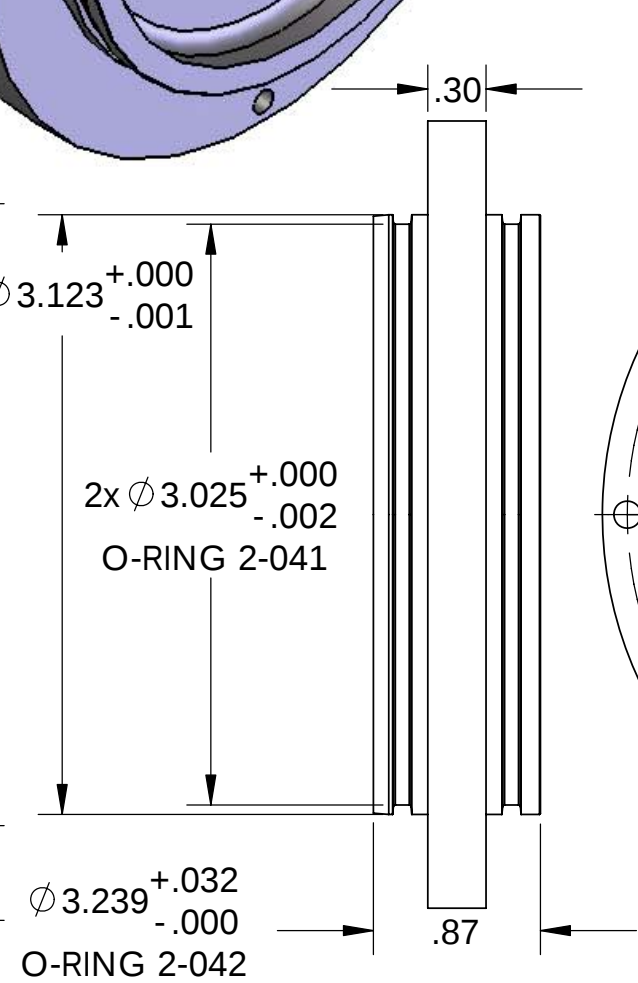
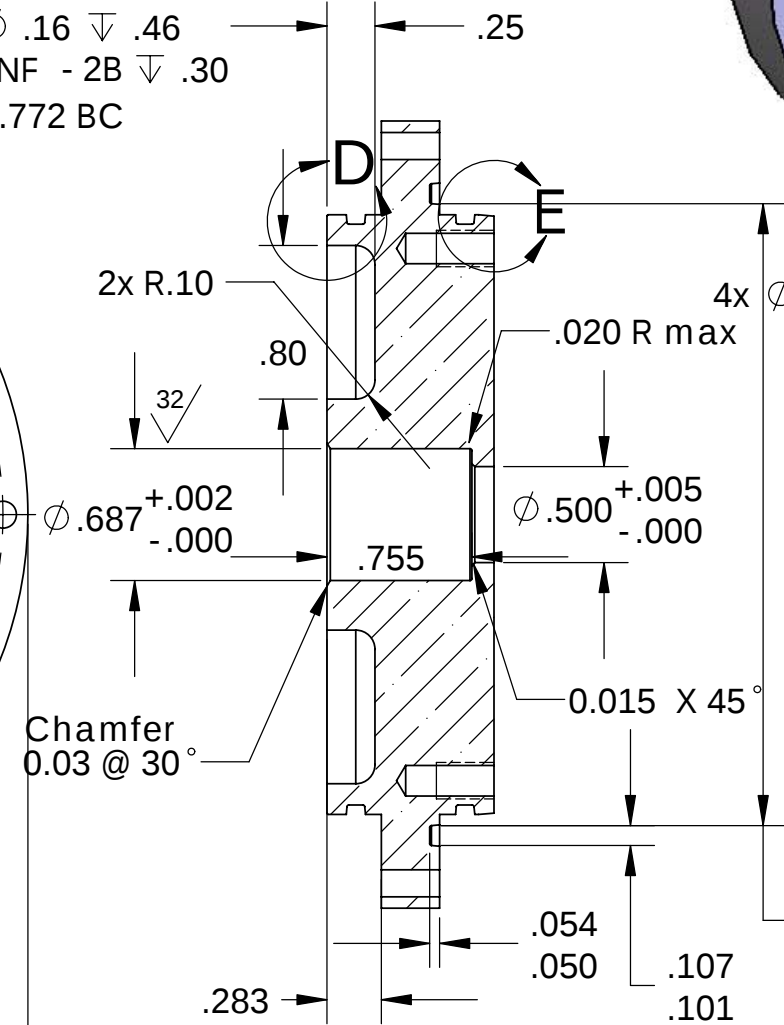
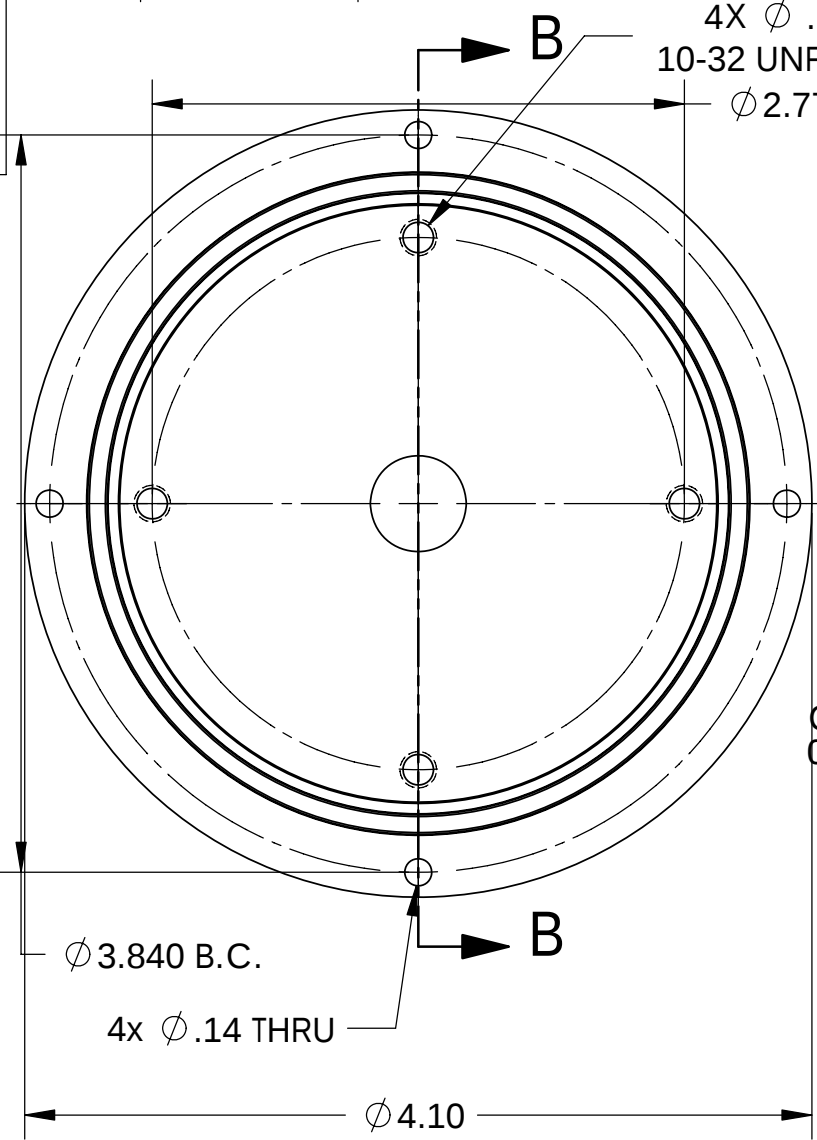
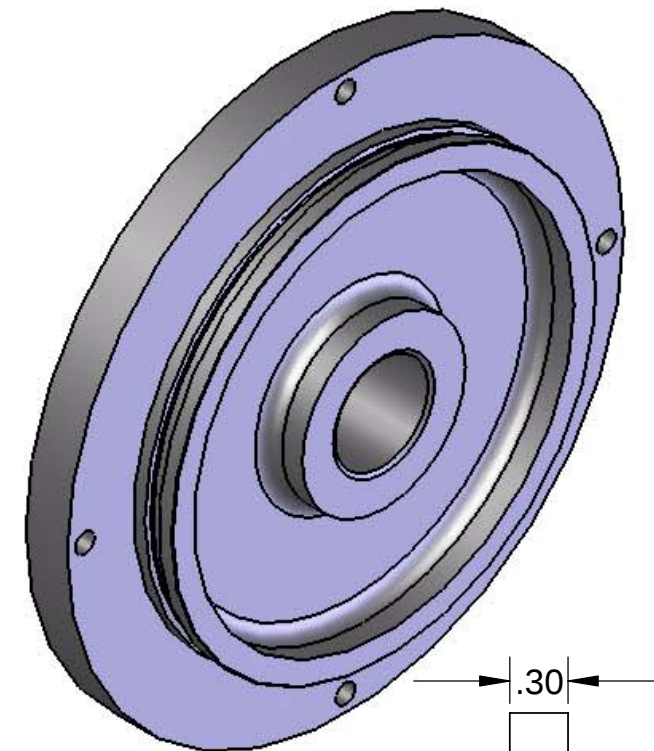


THE INFORMATION CONTAINED IN THIS DRAWING IS THE SOLE PROPERTY OF MBARI ANY REPRODUCTION IN PART OR WHOLE WITHOUT THE WRITTEN PERMISSION OF MBARI IS PROHIBITED.

REVISIONS			
REV.	DESCRIPTION	DATE	APPROVED
A			

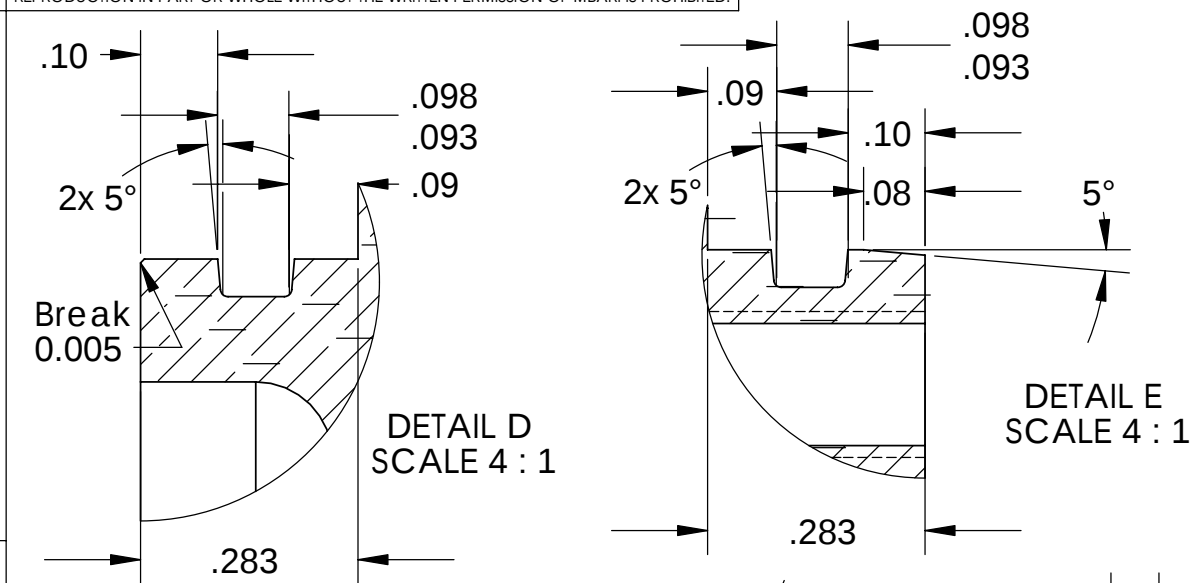

SECTION B-B
SCALE 1 : 1

ITEM NO.	PART NUMBER	Material	QTY.
1	EZ mounting cap	6Al-1V Titanium	2

BILL OF MATERIALS												
Shop / Q.C.		UNLESS OTHERWISE SPECIFIED TOLERANCES ARE:				APPROVALS		DATE		Monterey Bay Aquarium Research Institute MBARI 7700 Sandholdt RD. Moss Landing, CA 95039 PH: (831) 775-1700 		
Inspector		1 PLACE DIM ±1/16	2 PLACE DIM ±.02	3 PLACE DIM ±.005	ANGLES ±1°	DRAWN	B. Hobson	10/11/06				
Shop Foreman		1. DIMENSIONS ARE IN INCHES 2. DIMENSION LIMITS HELD AFTER PLATING. 3. REMOVE BURRS AND SHARP EDGES .015 MAX. 4. MACHINED FILLET RADII .0150-.030. 5. MACHINED DIAMETERS ON A COMMON CENTERLINE CONCENTRIC WITHIN .005 6. PERPENDICULARITY & PARALLELISM OF MACHINED SURFACES .002 PER INCH. MAX .012 INCHES FOR SINGLE SURFACE.				ENGINEER	B. Hobson	10/11/06				
Engineer						CHECKED	J. Ericson	10/11/06				
						PROJECT NO.		900502		EZ- Mounting Endcap 12 Pin		
NEXT ASSY Description	NEXT ASSY Number					PROJECT		Benthic Rover				
Application		DO NOT SCALE DRAWING				WEIGHT		SIZE B		DWG. NO. 1003297		REV.
								SCALE 1:2		CAD FILE: MECH ENG ON TORNADO		SHEET 1 OF 1