


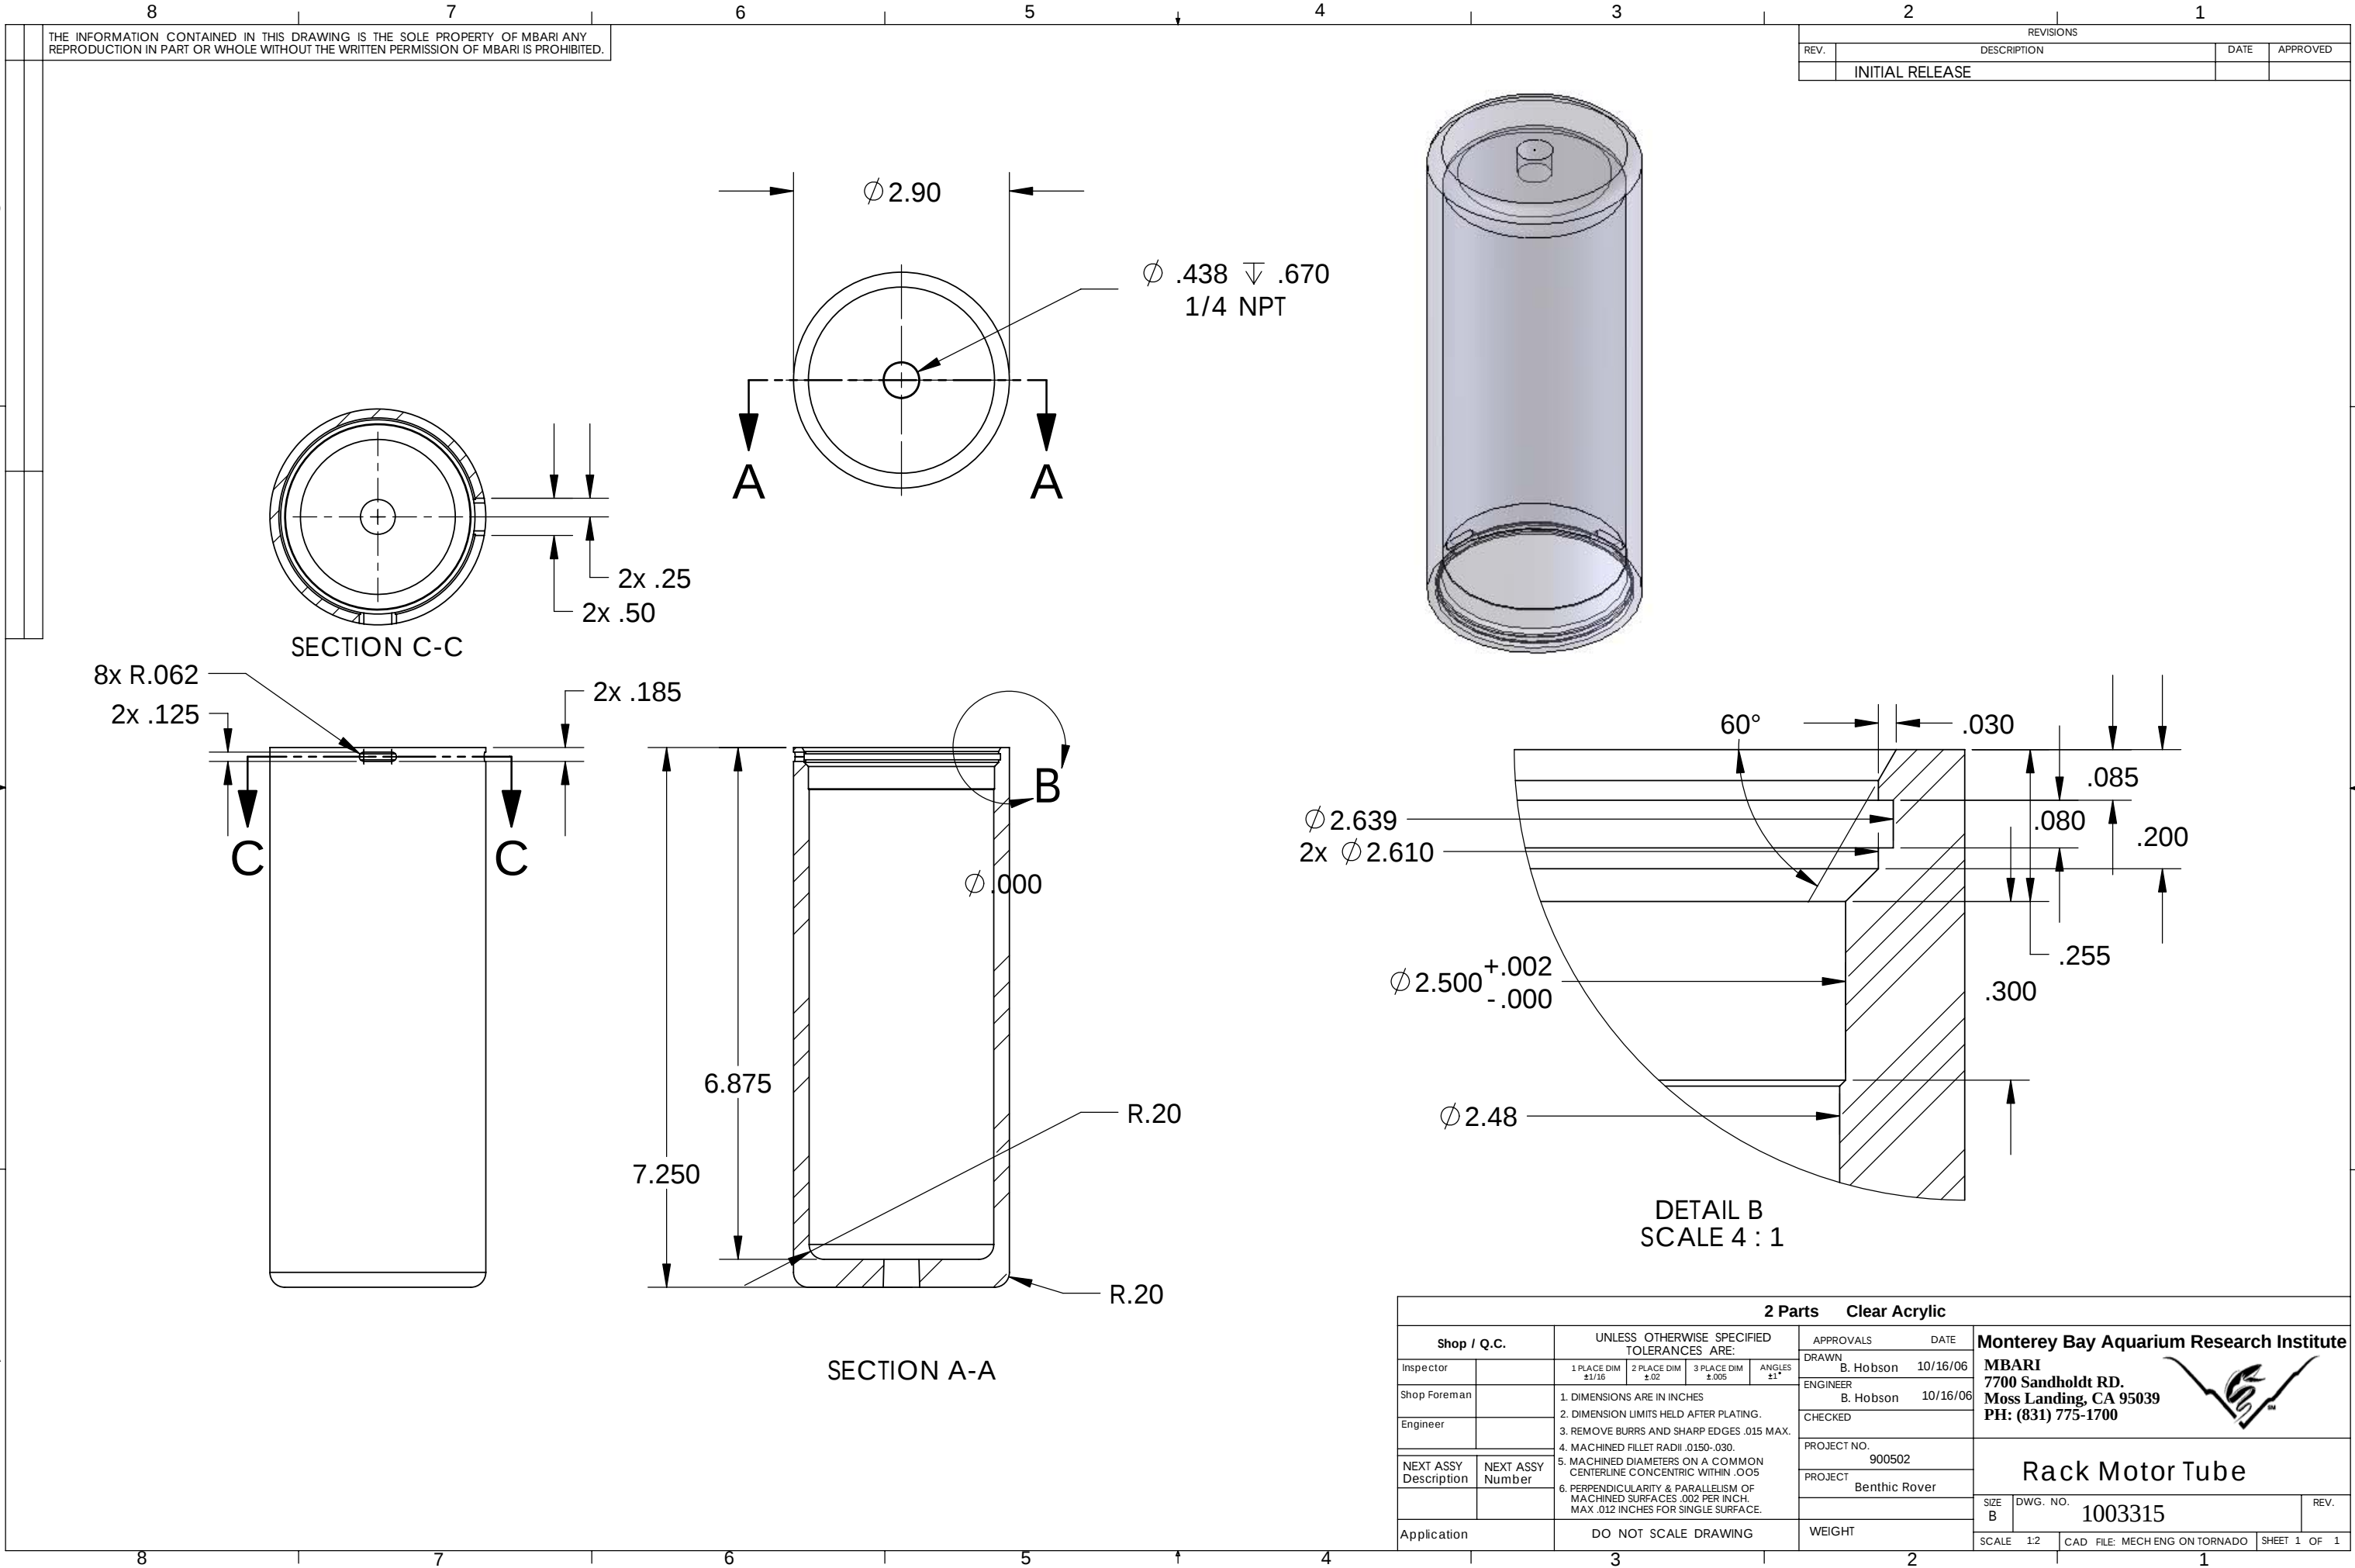

THE INFORMATION CONTAINED IN THIS DRAWING IS THE SOLE PROPERTY OF MBARI. ANY REPRODUCTION IN PART OR WHOLE WITHOUT THE WRITTEN PERMISSION OF MBARI IS PROHIBITED.

REVISIONS			
REV.	DESCRIPTION	DATE	APPROVED
	INITIAL RELEASE		

2 Parts Clear Acrylic			
Shop / Q.C.		APPROVALS	DATE
Inspector		DRAWN	B. Hobson 10/16/06
Shop Foreman		ENGINEER	B. Hobson 10/16/06
Engineer		CHECKED	
NEXT ASSY Description	NEXT ASSY Number	PROJECT NO.	900502
		PROJECT	Benthic Rover
Application	DO NOT SCALE DRAWING	WEIGHT	
		SIZE B	DWG. NO. 1003315
		SCALE 1:2	CAD FILE: MECH ENG ON TORNADO
		SHEET 1	OF 1

Monterey Bay Aquarium Research Institute
MBARI
7700 Sandholdt RD.
Moss Landing, CA 95039
PH: (831) 775-1700



Rack Motor Tube