
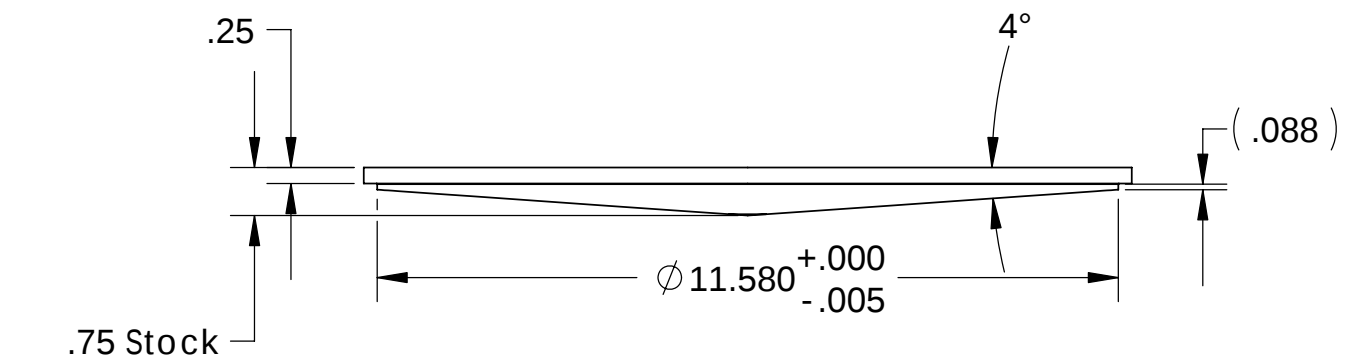
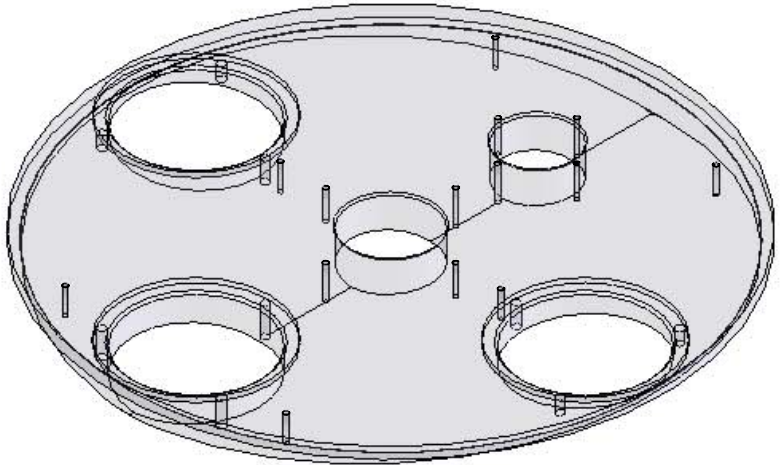


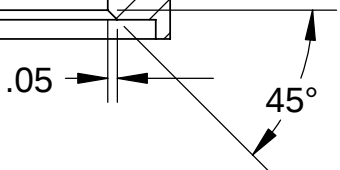

2 Parts Clear Acrylic										
Shop / Q.C.		UNLESS OTHERWISE SPECIFIED TOLERANCES ARE:				APPROVALS DATE		Monterey Bay Aquarium Research Institute MBARI 7700 Sandholdt RD. Moss Landing, CA 95039 PH: (831) 775-1700		
Inspector		1 PLACE DIM ±1/16	2 PLACE DIM ±.02	3 PLACE DIM ±.005	ANGLES ±1°	DRAWN B. Hobson	10/16/06			
Shop Foreman		1. DIMENSIONS ARE IN INCHES 2. DIMENSION LIMITS HELD AFTER PLATING. 3. REMOVE BURRS AND SHARP EDGES .015 MAX. 4. MACHINED FILLET RADII .0150-.030. 5. MACHINED DIAMETERS ON A COMMON CENTERLINE CONCENTRIC WITHIN .005 6. PERPENDICULARITY & PARALLELISM OF MACHINED SURFACES .002 PER INCH. MAX. .012 INCHES FOR SINGLE SURFACE.				ENGINEER B. Hobson	10/16/06	BR Respirometer Top		
Engineer						CHECKED J. Ericson	11/22/06			
NEXT ASSY Description	NEXT ASSY Number					PROJECT NO. 900502				
		PROJECT Benthic Rover								
Application		DO NOT SCALE DRAWING				WEIGHT		SIZE B	DWG. NO. 1003324	REV.
								SCALE 1:3	CAD FILE: MECH ENG ON TORNADO	SHEET 1 OF 1
		3				2		1		