


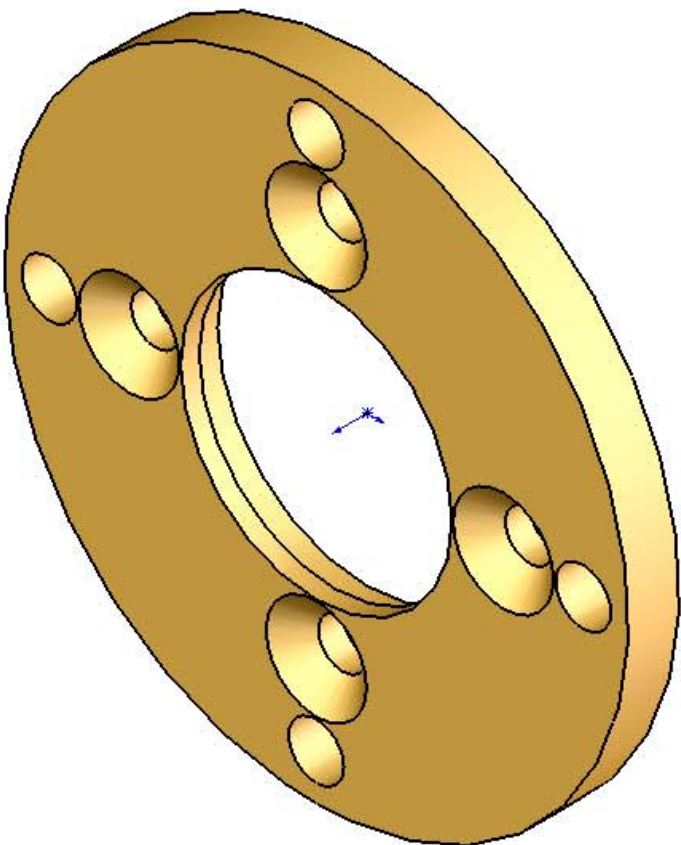

Technical drawing of a rectangular plate. The drawing shows a top view and a side view. The top view is a rectangle with a width dimension of $\varnothing 2.30$. The side view shows a rectangular profile with a height dimension of $.188$.

Quantity		Material	
2		6061-T6 Al	

BILL OF MATERIALS				
Shop / Q.C.		UNLESS OTHERWISE SPECIFIED TOLERANCES ARE:		APPROVALS DATE
Inspector		1 PLACE DIM ±1/16	2 PLACE DIM ±.02	3 PLACE DIM ±.005
Shop Foreman		1. DIMENSIONS ARE IN INCHES		DRAWN B. Hobson 10/16/06
Engineer		2. DIMENSION LIMITS HELD AFTER PLATING.		ENGINEER B. Hobson 10/16/06
		3. REMOVE BURRS AND SHARP EDGES .015 MAX.		CHECKED
		4. MACHINED FILLET RADIi .0150-.030.		PROJECT NO. 900502
NEXT ASSY Description	NEXT ASSY Number	5. MACHINED DIAMETERS ON A COMMON CENTERLINE CONCENTRIC WITHIN .005		PROJECT Benthic Rover
		6. PERPENDICULARITY & PARALLELISM OF MACHINED SURFACES .002 PER INCH. MAX .012 INCHES FOR SINGLE SURFACE.		
Application		DO NOT SCALE DRAWING		WEIGHT



Monterey Bay Aquarium Research Institute
MBARI
7700 Sandholdt RD.
Moss Landing, CA 95039
PH: (831) 775-1700

BR Rack motor plate

SIZE B	DWG. NO. 1003325	REV.
SCALE 1:1	CAD FILE: MECH ENG ON TORNADO	SHEET 1 OF 1

3

2

1