


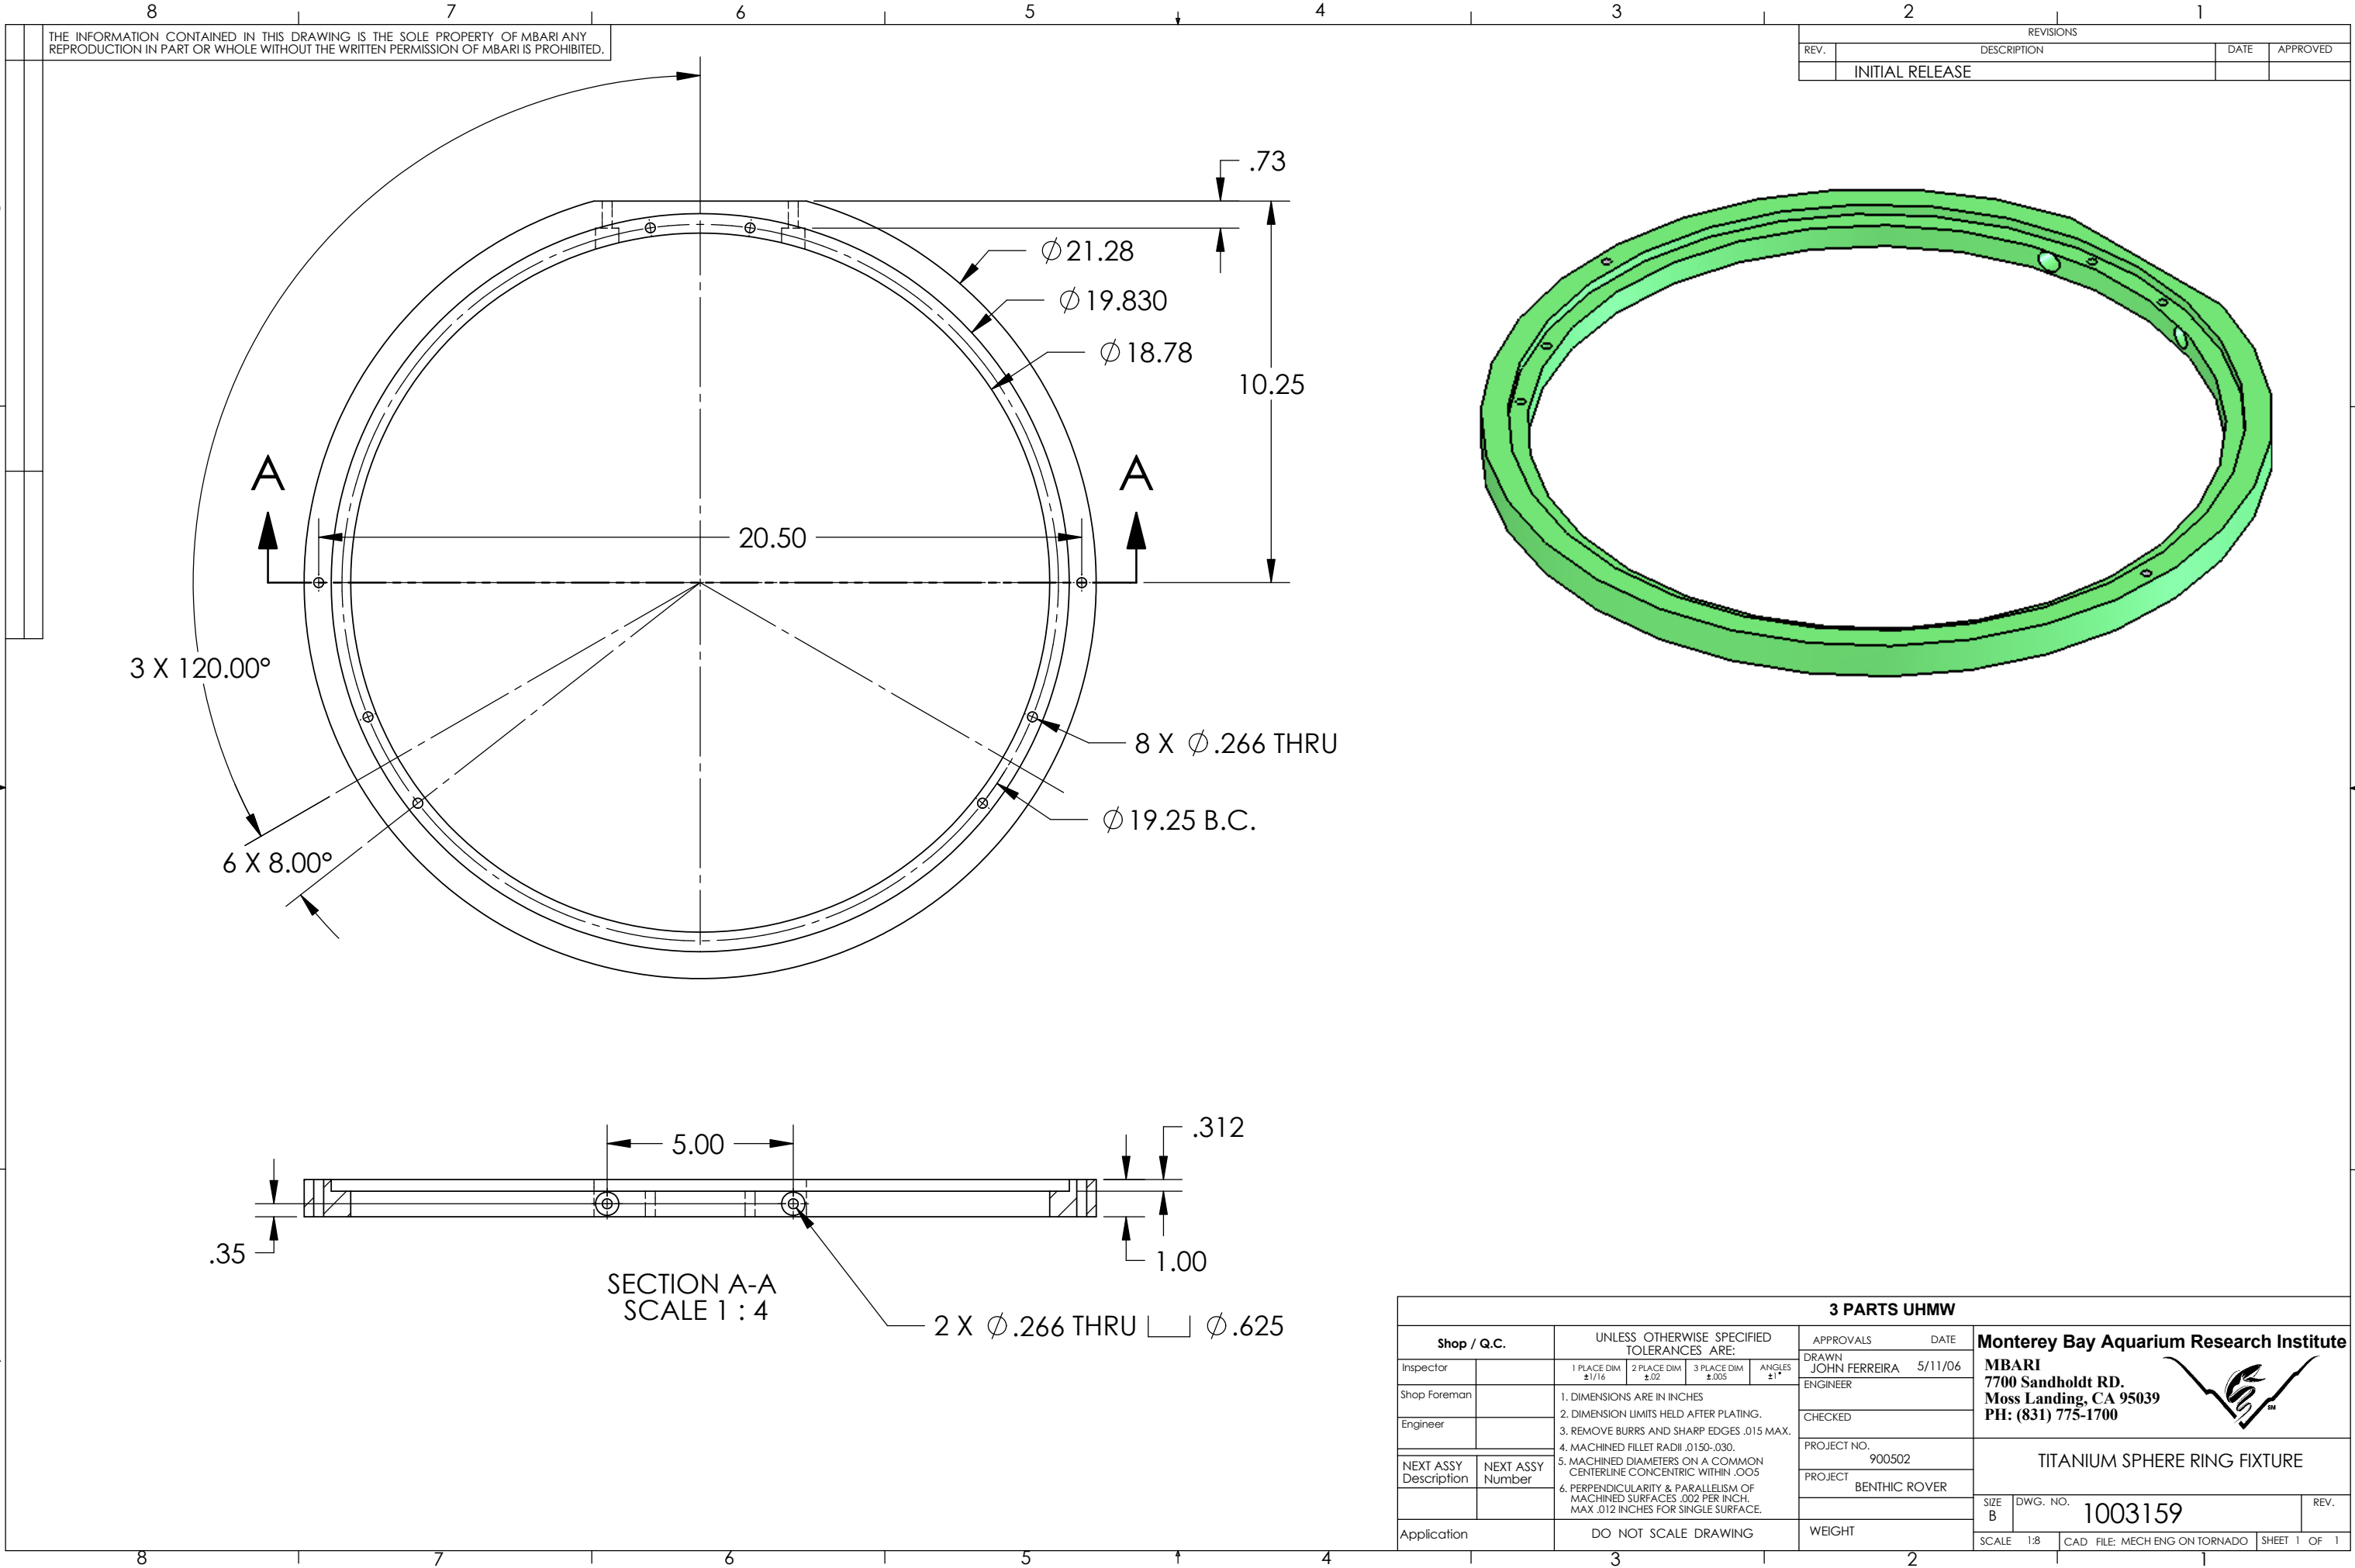

THE INFORMATION CONTAINED IN THIS DRAWING IS THE SOLE PROPERTY OF MBARI ANY REPRODUCTION IN PART OR WHOLE WITHOUT THE WRITTEN PERMISSION OF MBARI IS PROHIBITED.

REVISIONS			
REV.	DESCRIPTION	DATE	APPROVED
	INITIAL RELEASE		

3 PARTS UHMW			
Shop / Q.C.		APPROVALS	DATE
Inspector		DRAWN JOHN FERREIRA	5/11/06
Shop Foreman		ENGINEER	
Engineer		CHECKED	
NEXT ASSY Description	NEXT ASSY Number	PROJECT NO. 900502	
		PROJECT BENTHIC ROVER	
Application	DO NOT SCALE DRAWING	WEIGHT	
		SCALE 1:8	CAD FILE: MECH ENG ON TORNADO
		SHEET 1	OF 1

Monterey Bay Aquarium Research Institute
MBARI
7700 Sandholdt RD.
Moss Landing, CA 95039
PH: (831) 775-1700



TITANIUM SPHERE RING FIXTURE

SIZE B DWG. NO. 1003159 REV.