



4'

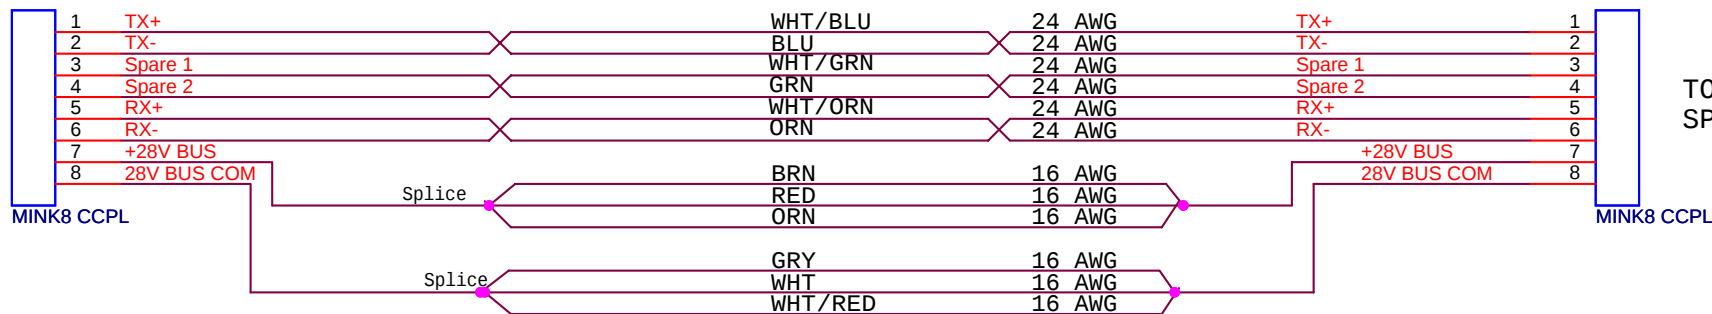

Falmat FMXCAT51610K24 Green PU Jacket Cable

4'

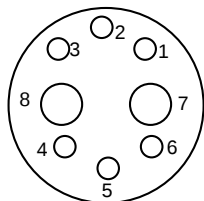

MINK8 CCPL
FACE VIEW
SEACON

Title		
Benthic Rover: Battery Sphere Interconnect Cable		
Size A	Document Number <Doc>	Rev <RevCo>
Date:	Tuesday, February 02, 2010	Sheet 1 of 1