
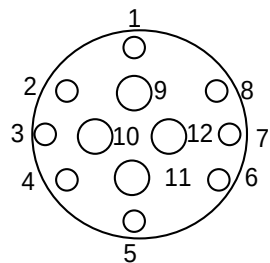


To Electronics
Sphere

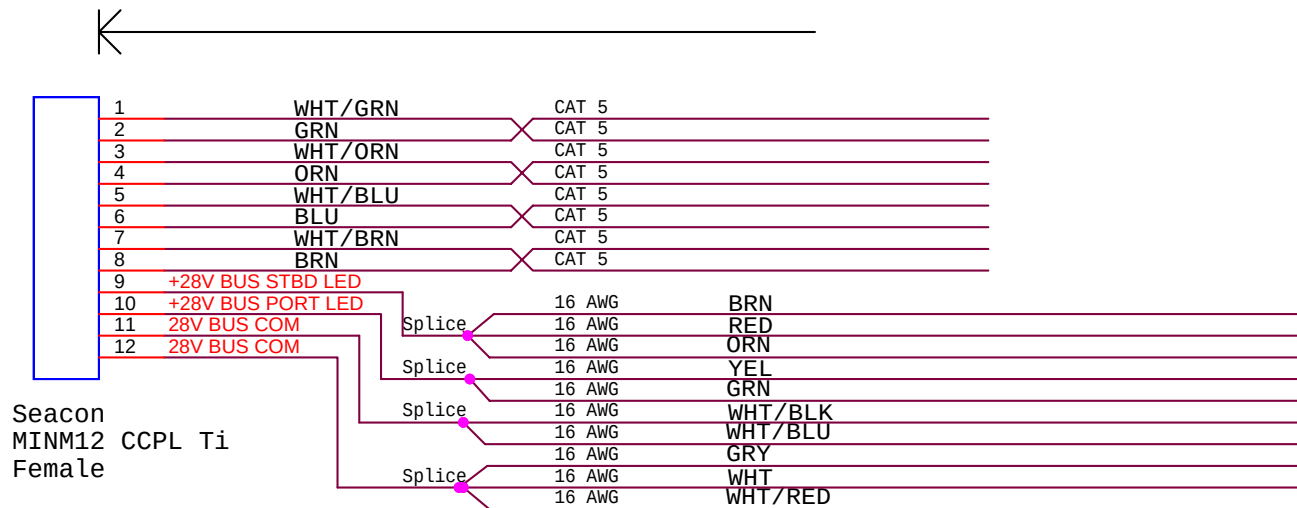

Seacon
MINM 12 CCPL TI
FEMALE FACE

Falmat FMXCAT51610K24 Green PU Jacket Cable

CF# 12298

Title		
Benthic Rover: Fluor LED Light Cable		
Size A	Document Number <Doc>	Rev <RevCo>
Date:	Friday, May 29, 2009	Sheet 1 of 1