



Falmat FM041304SA2 Blue PU Jacket Cable

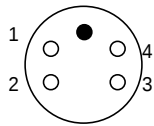


SUBCONN
MCIL4F
Female Face

Seacon
MINK10 CCPL Ti
Female

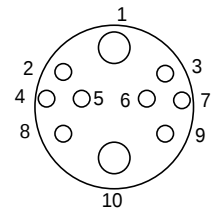

Seacon
MINK 10 CCPL TI
FEMALE FACE

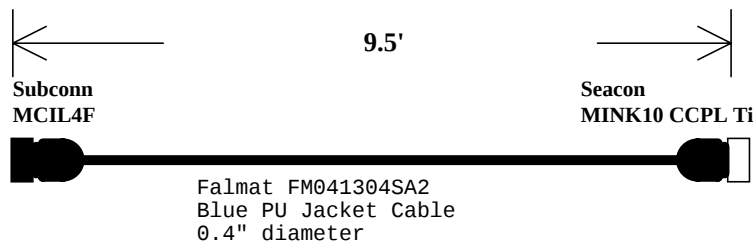

Title		
Benthic Rover : Video Cable		
Size	Document Number	Rev
A	1003148	1.0.0
Date:	Wednesday, February 10, 2010	Sheet 0 of 26