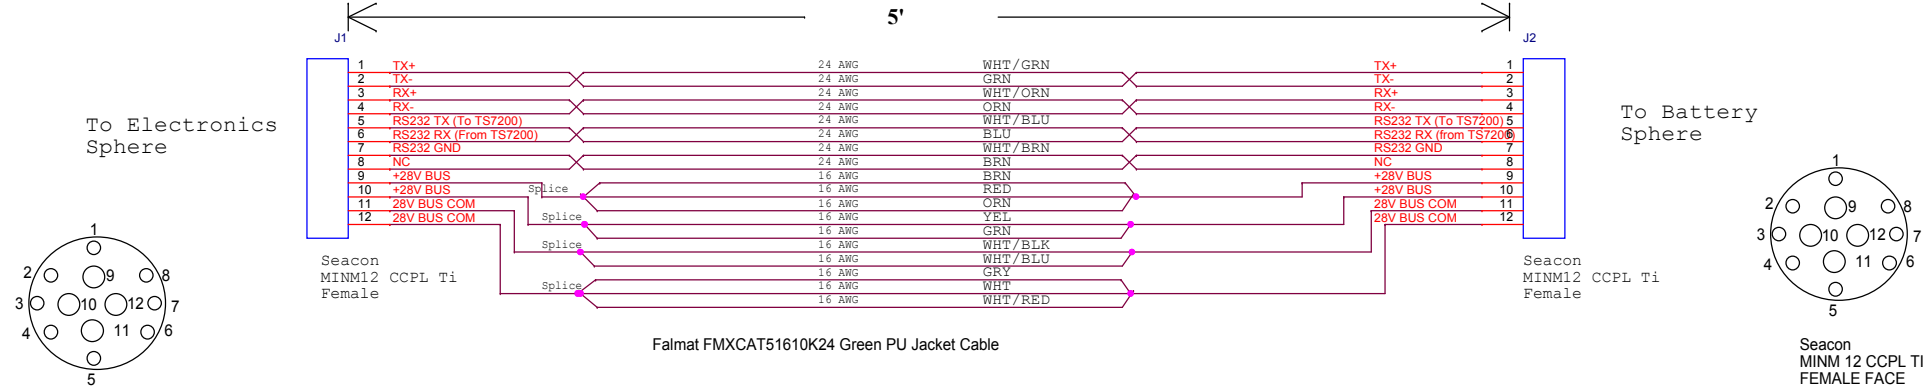


Title			
Benthic Rover: Cable between battery and e-sphere			
Size	Document Number	Rev	
B	<Doc>	<RevCod>	
Date:	Thursday, April 24, 2014	Sheet	1 of 1