



5 4 3 2 1

D

C

B

A

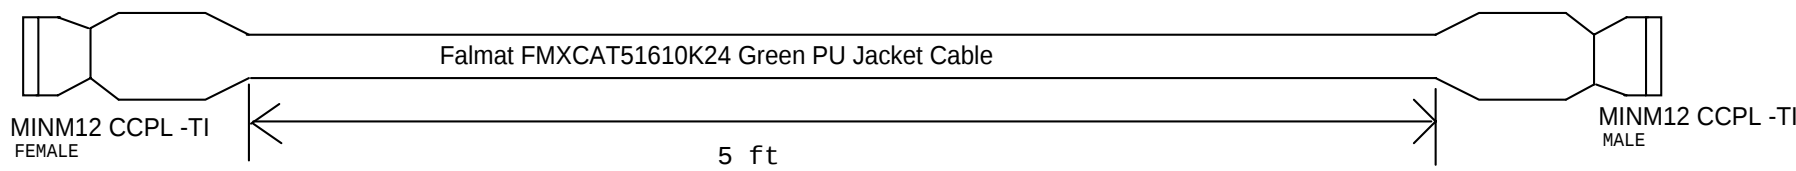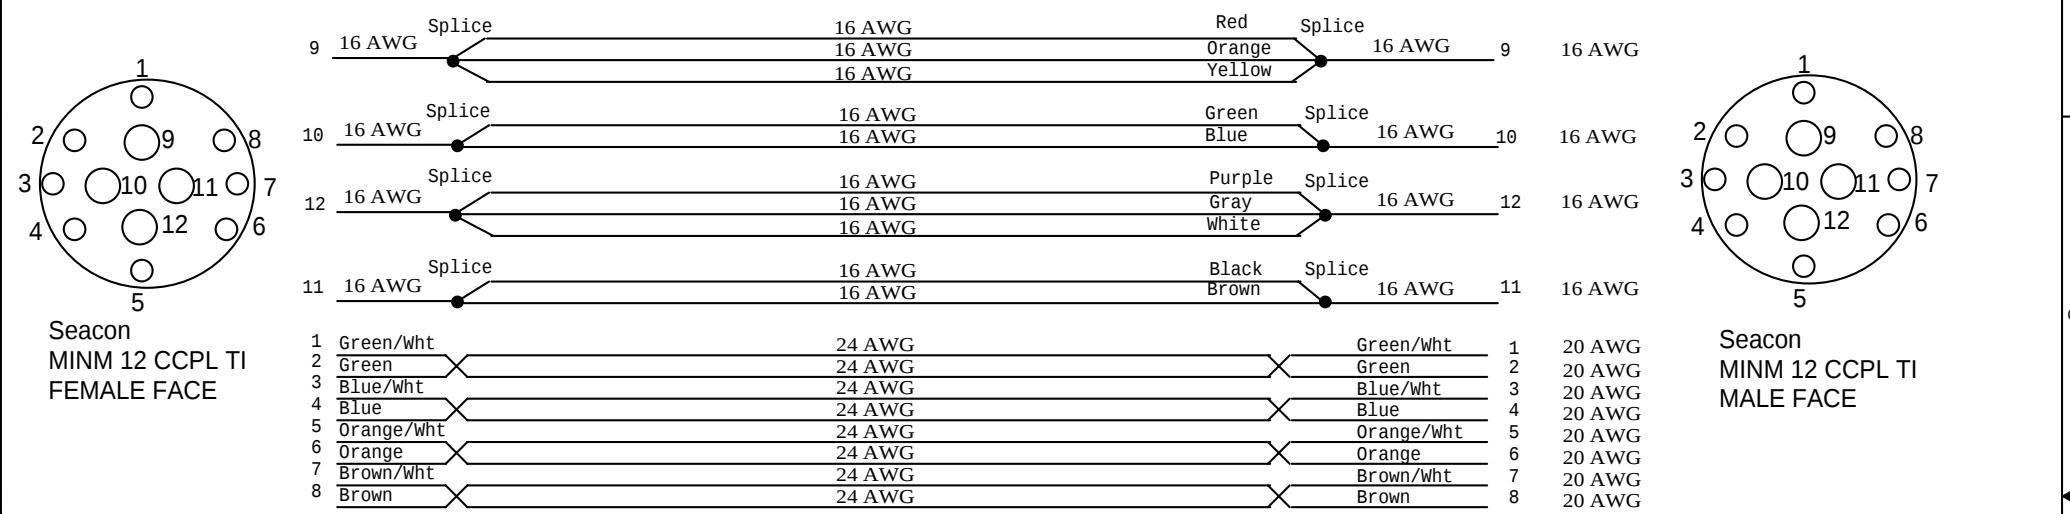

CF# 10939		
Title Rover: Battery Cable		
Size A	Document Number Project # 900502	Rev 1.0.0
Date:	Friday, March 31, 2006	Sheet 1 of 1

5 4 3 2 1