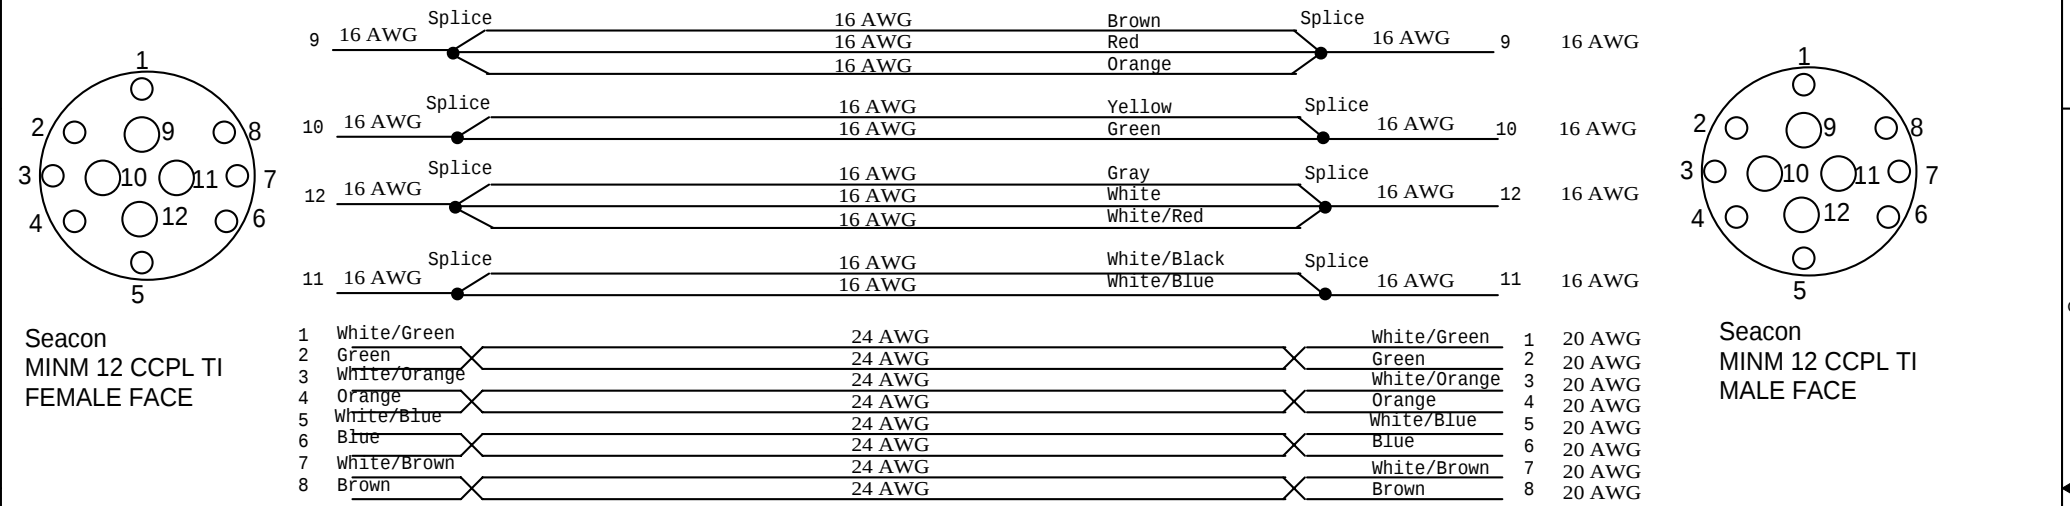


CF# 10939		
Title Rover: Battery Cable		
Size A	Document Number Project # 900502	Rev 1.1.0
Date:	Friday, April 14, 2006	Sheet 1 of 1