
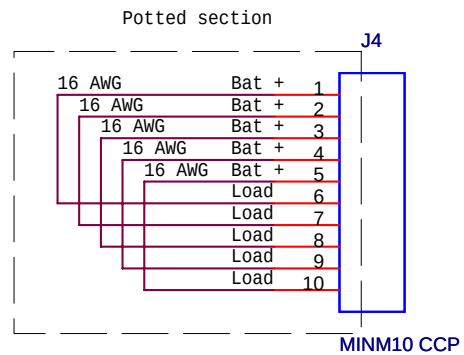


MINM 10 CCPL
Face view of male connector

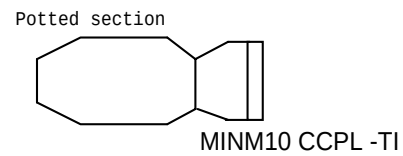

CF# 10939		
Title Rover Shorting Plug		
Size A	Document Number Project 900502	Rev <RevCo
Date:	Thursday, March 30, 2006	Sheet 1 of 1