
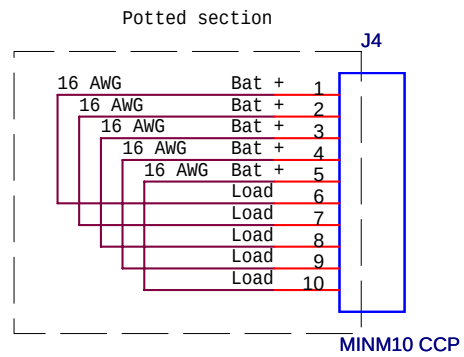


MINM 10 CCPL
Face view of female connector

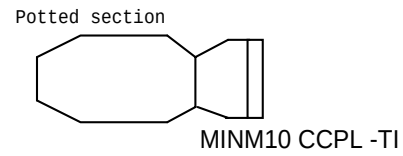

CF# 10939		
Title Rover Shorting Plug		
Size A	Document Number Project 900502	Rev 1.0.1
Date:	Monday, May 22, 2006	Sheet 1 of 1