


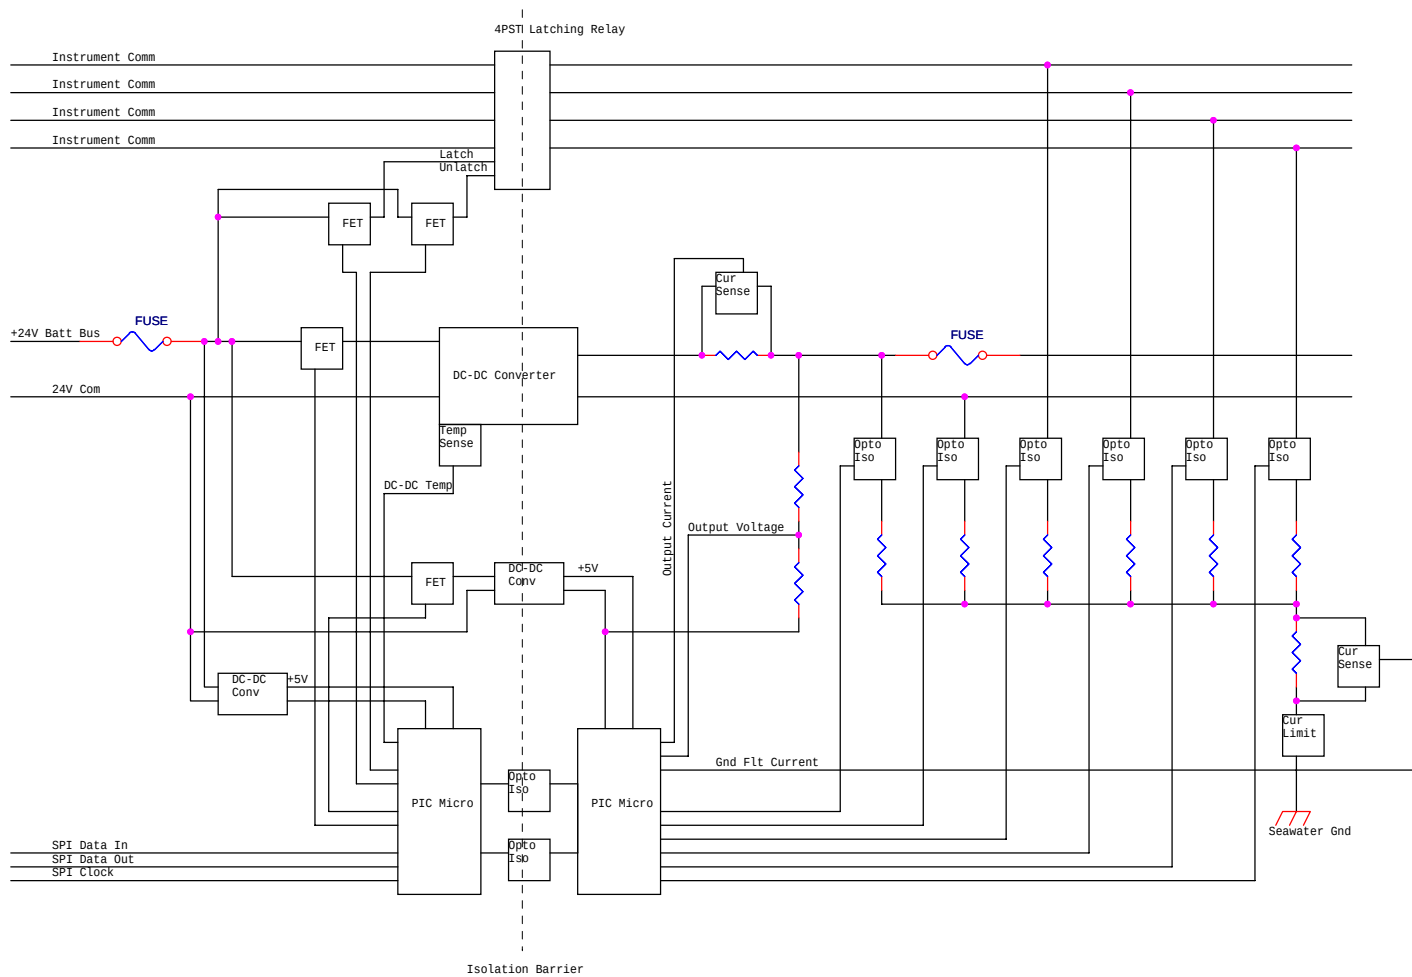

Engineer: P McGill		
Title		
Load Controller: Block Diagram		
Size	Document Number	Rev
B	<Doc>	1.0.0
Date:	Wednesday, December 14, 2005	
	Sheet	1 of 1