


LEMO 10 PIN CONNECTOR


FACE VIEW

MALE SECTION (PINS)

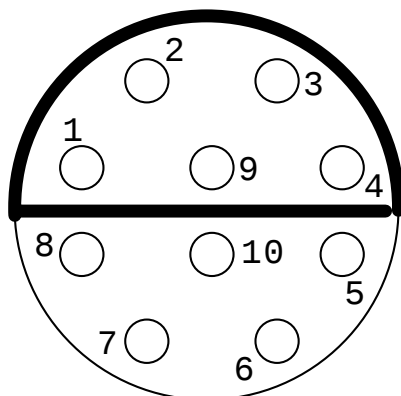


FEMALE SECTION (SOCKETS)

AANDERAA OPTODE

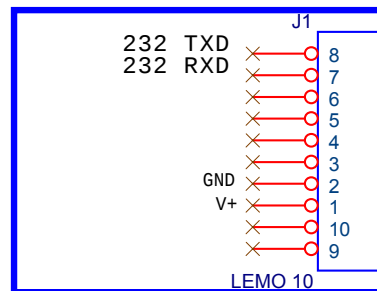

NOTE LEMO 10 IS
HERMAPHRODITIC
PULG AND JACK ARE MIRROR

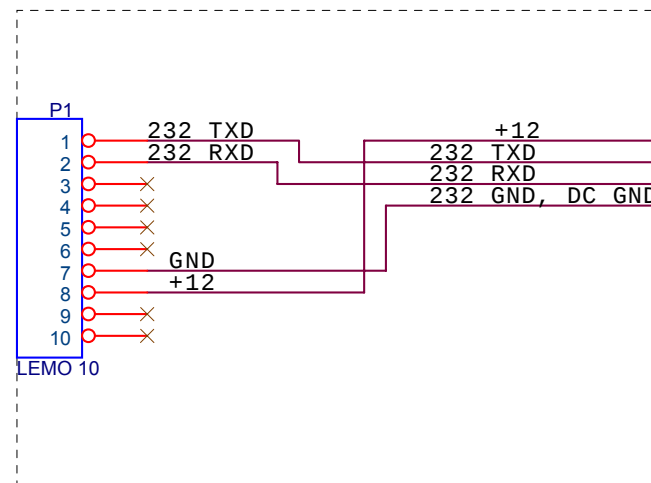


AANDERAA ADAPTER

MCBH4M

TO OASIS RX
FROM OASIS TX

SEE REV-C

NOT COMPATIBLE
WITH ORIGINAL
MRS AND BRS

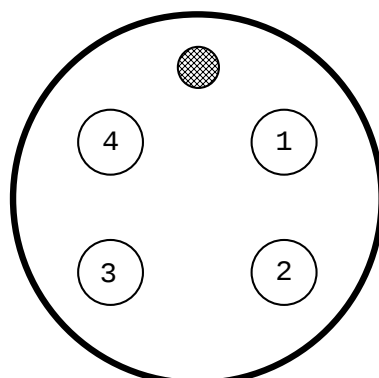

MCBH4M

MALE SECTION (PINS)

FACE VIEW

REV A 8/4/03 UPDATE LEMO PINOUT
REV B 8/6/03 INVERT LEMO PINS
REV C 3/16/09 CHANGE TO OASIS3 PIN OUT

Title		
AANDERAA ADAPTER "OASIS" TYPE		
Size	Document Number	Rev
A	<Doc>	C
Date:	Tuesday, May 19, 2009	Sheet 1 of 1