



To Acoustic
Modem

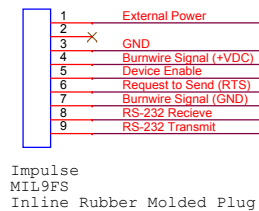

Molded splice

Falmat FM012-694-X Orange PU Jacket Cable



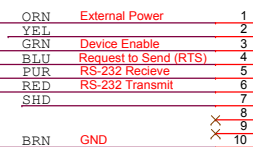


To Electronics
Sphere

Seacon
MINK10 CCPL Ti
Female

To Burnwire +
Impulse
RMA MP

To Burnwire -
Impulse
RMA FS

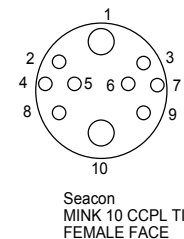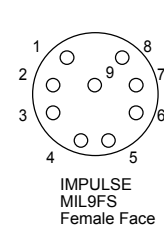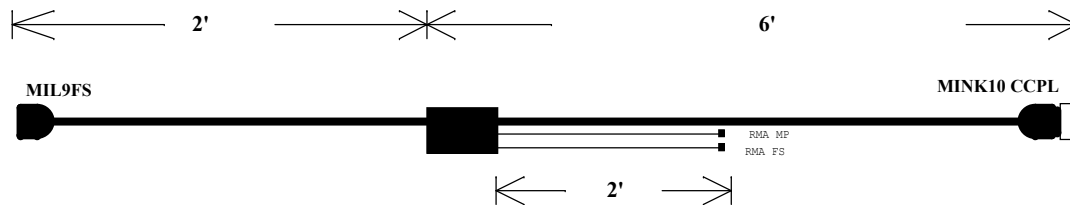

Rev 1.0.1- Fixed colors to match Seacon's work.

Engineer: Alana Sherman, xl780		
Title		
Benthic Rover: Acoustic Modem Cable Assm		
Size B	Document Number	
	1003148	
Date:	Wednesday, January 30, 2013	Sheet 1 of 14

Rev
1.0.1