



Seacon
MINM 12 CCPL TI
FEMALE FACE

To Electronics
Sphere

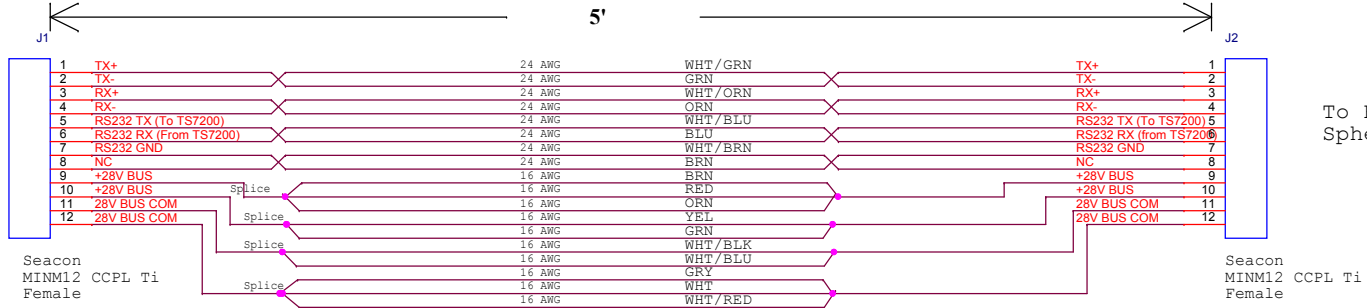

To Battery
Sphere

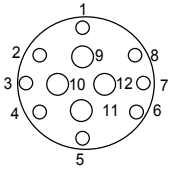

Seacon
MINM 12 CCPL TI
FEMALE FACE

Title		
Benthic Rover: Cable between battery and e-sphere		
Size	Document Number	Rev
B	<Doc>	<RevCod>
Date:	Tuesday, April 29, 2014	Sheet 1 of 1