


4'




Falmat FMXCAT51610K24 Green PU Jacket Cable

4'

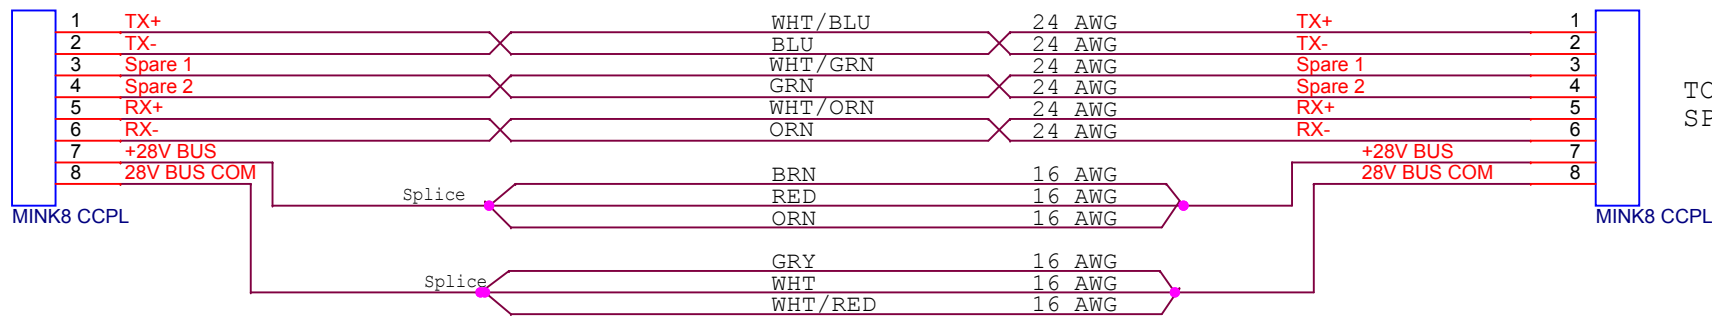

CF 12593

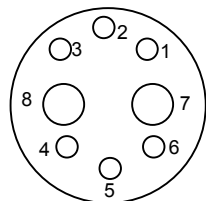

MINK8 CCPL
FACE VIEW
SEACON

Title		
Benthic Rover: Battery Sphere Interconnect Cable		
Size	Document Number	Rev
A	<Doc>	<RevCo
Date:	Wednesday, January 30, 2013	Sheet 1 of 1