


Battery Packs
Contain Diodes
Internally

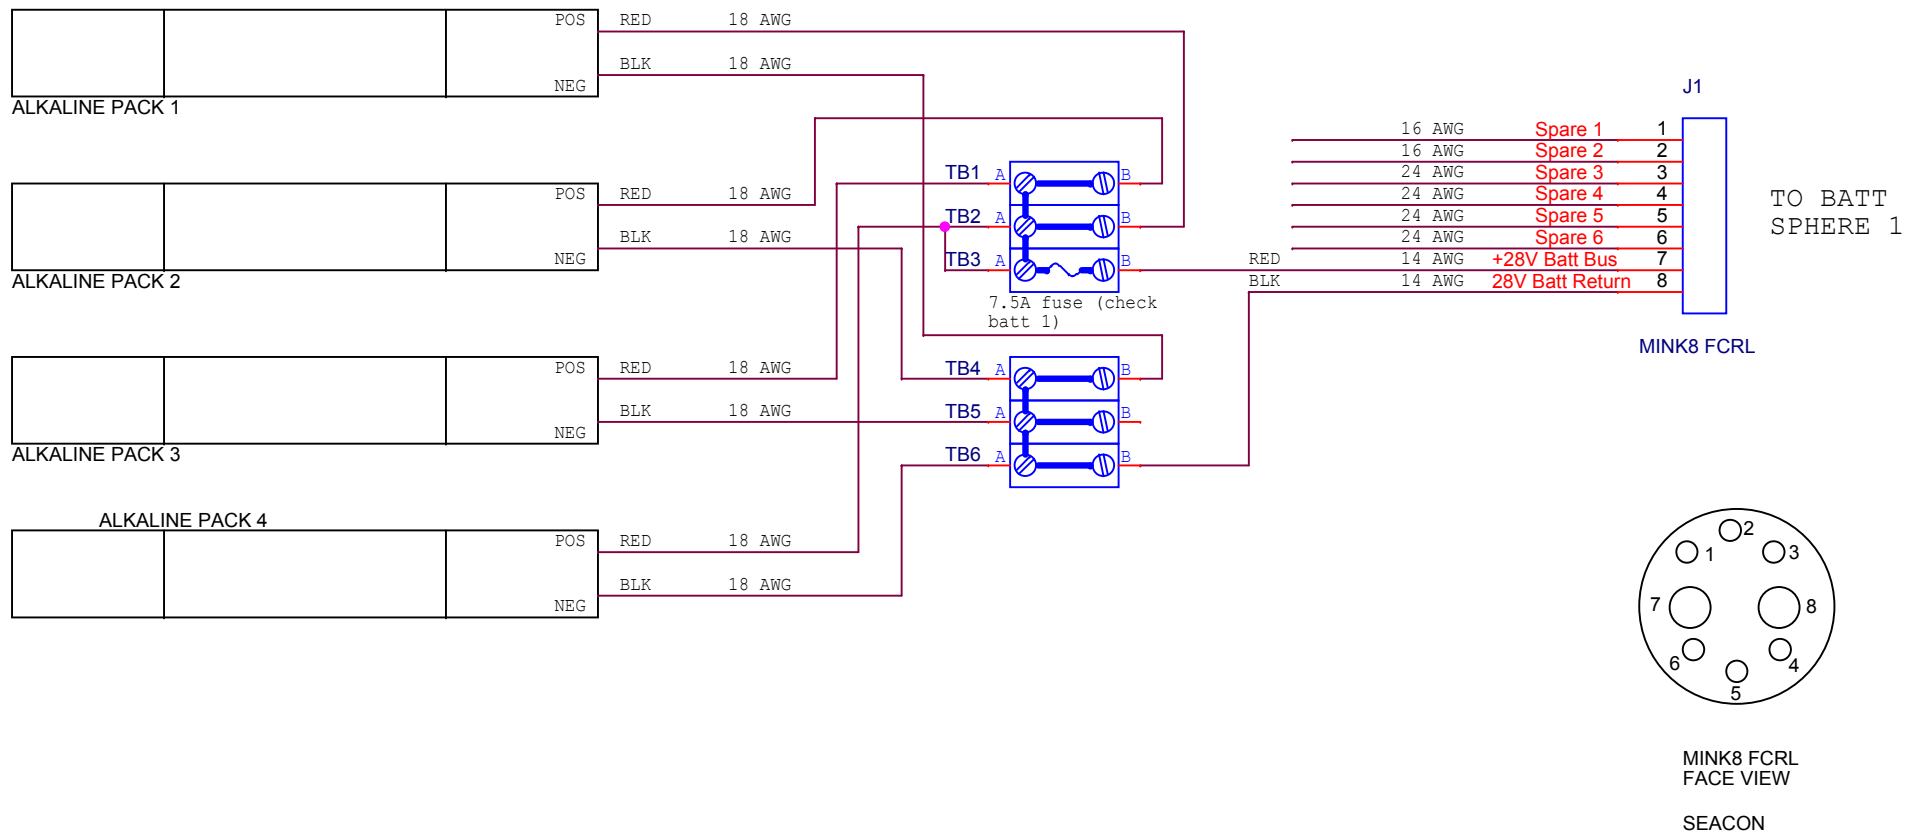

Engineer A. Sherman		
Title Benthic Rover: Battery Sphere 2		
Size A	Document Number 1003148	Rev 1.0.0
Date:	Wednesday, January 30, 2013	Sheet 1 of 1